




1 WEST ELEVATION  
 1:100 M

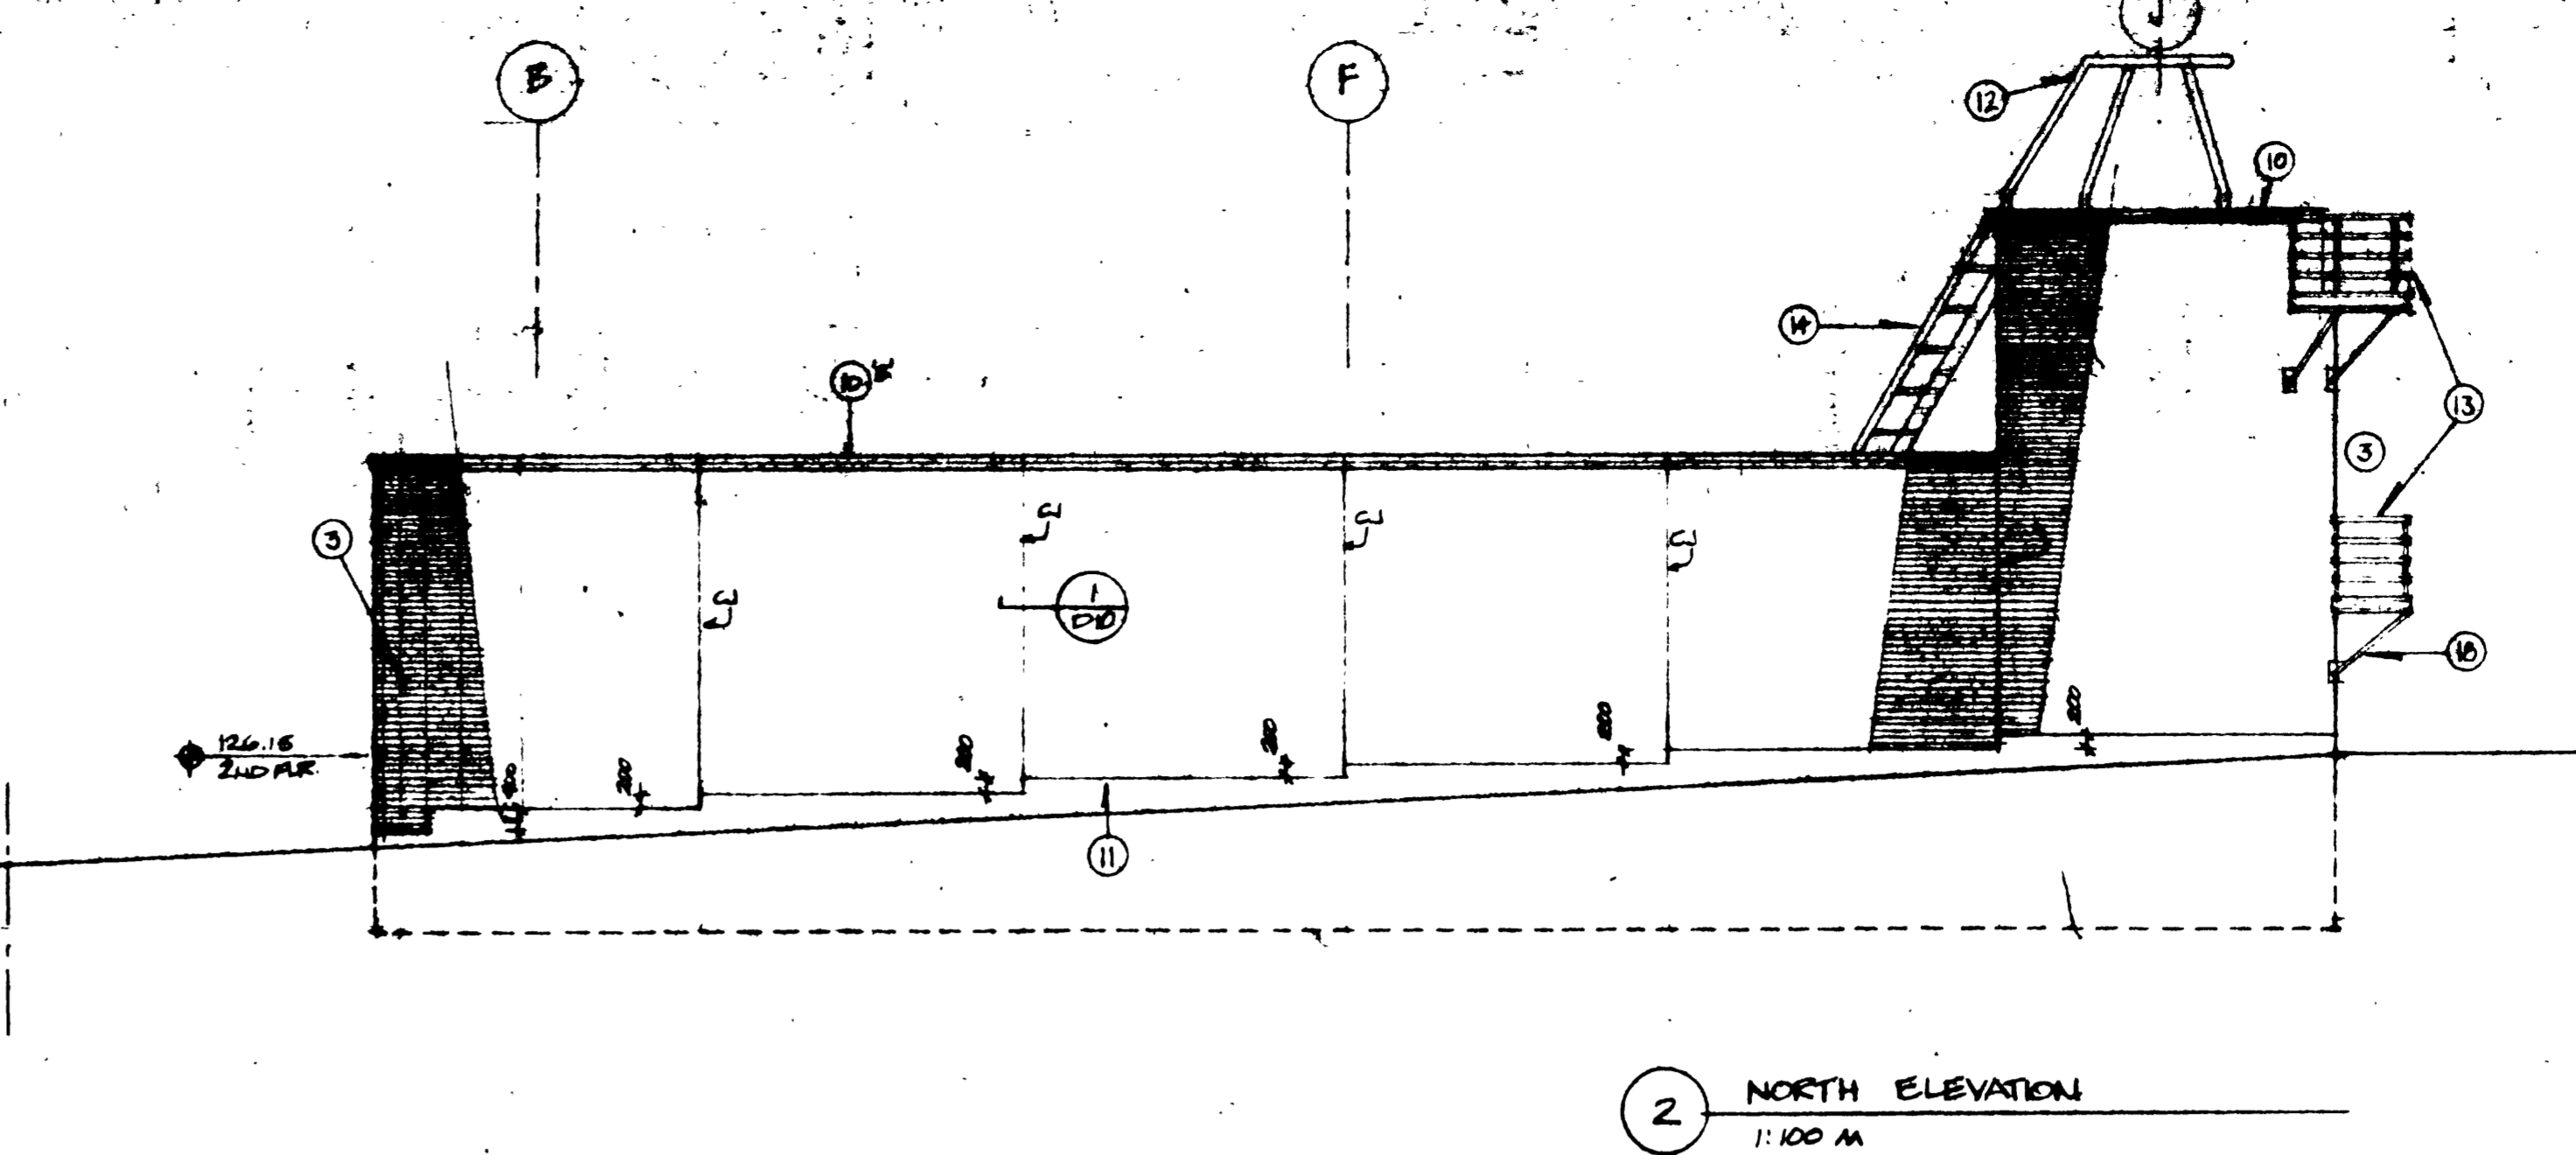


2 NORTH ELEVATION  
 1:100 M

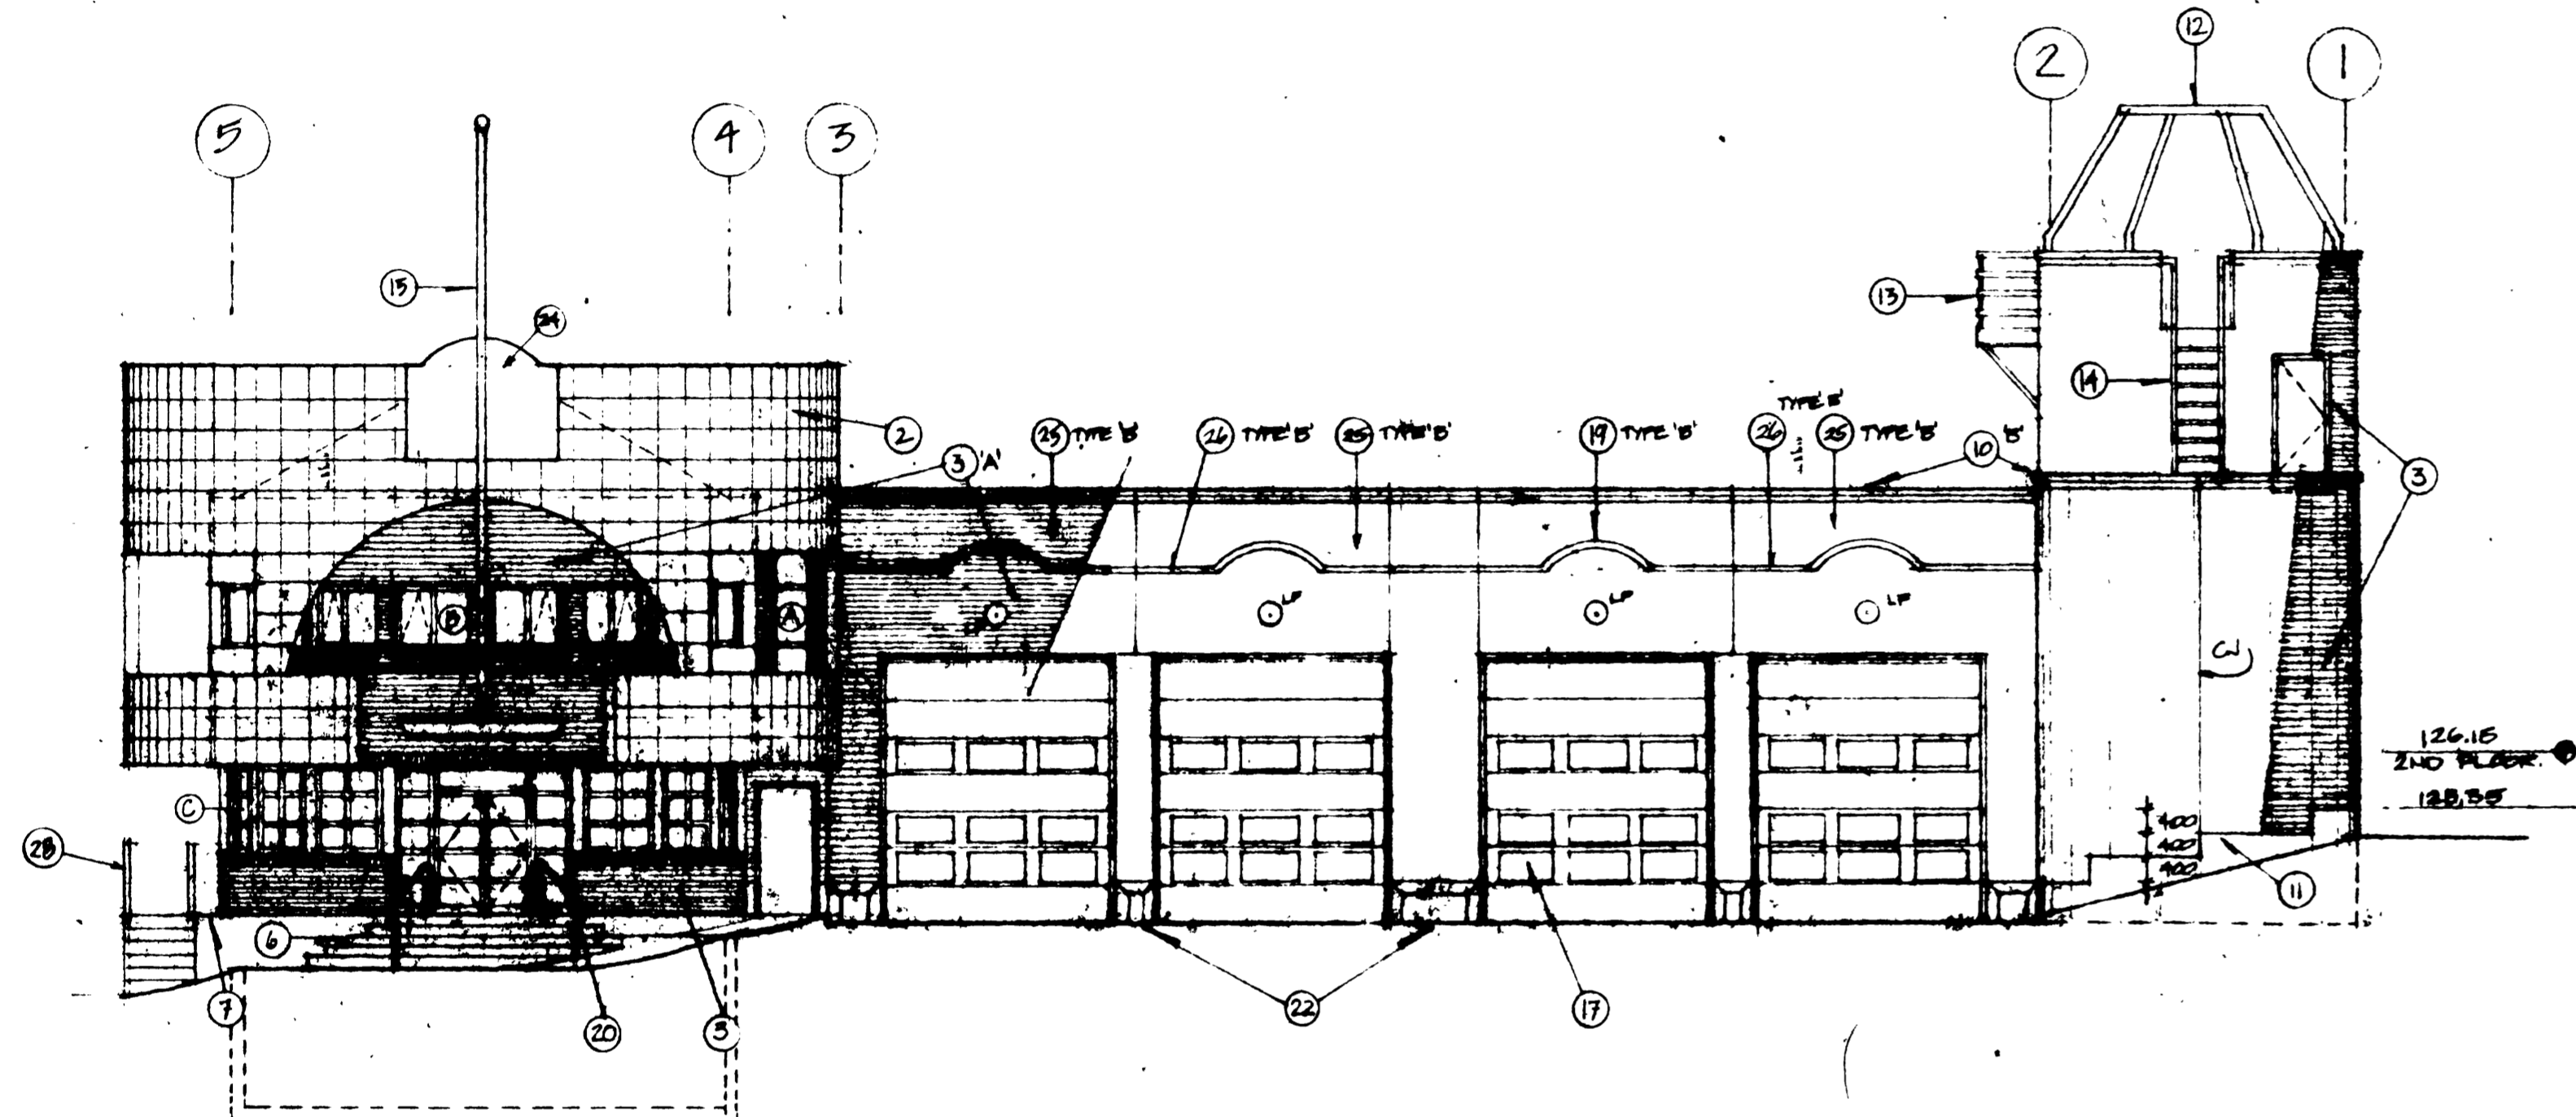


3 EAST ELEVATION  
 1:100 M

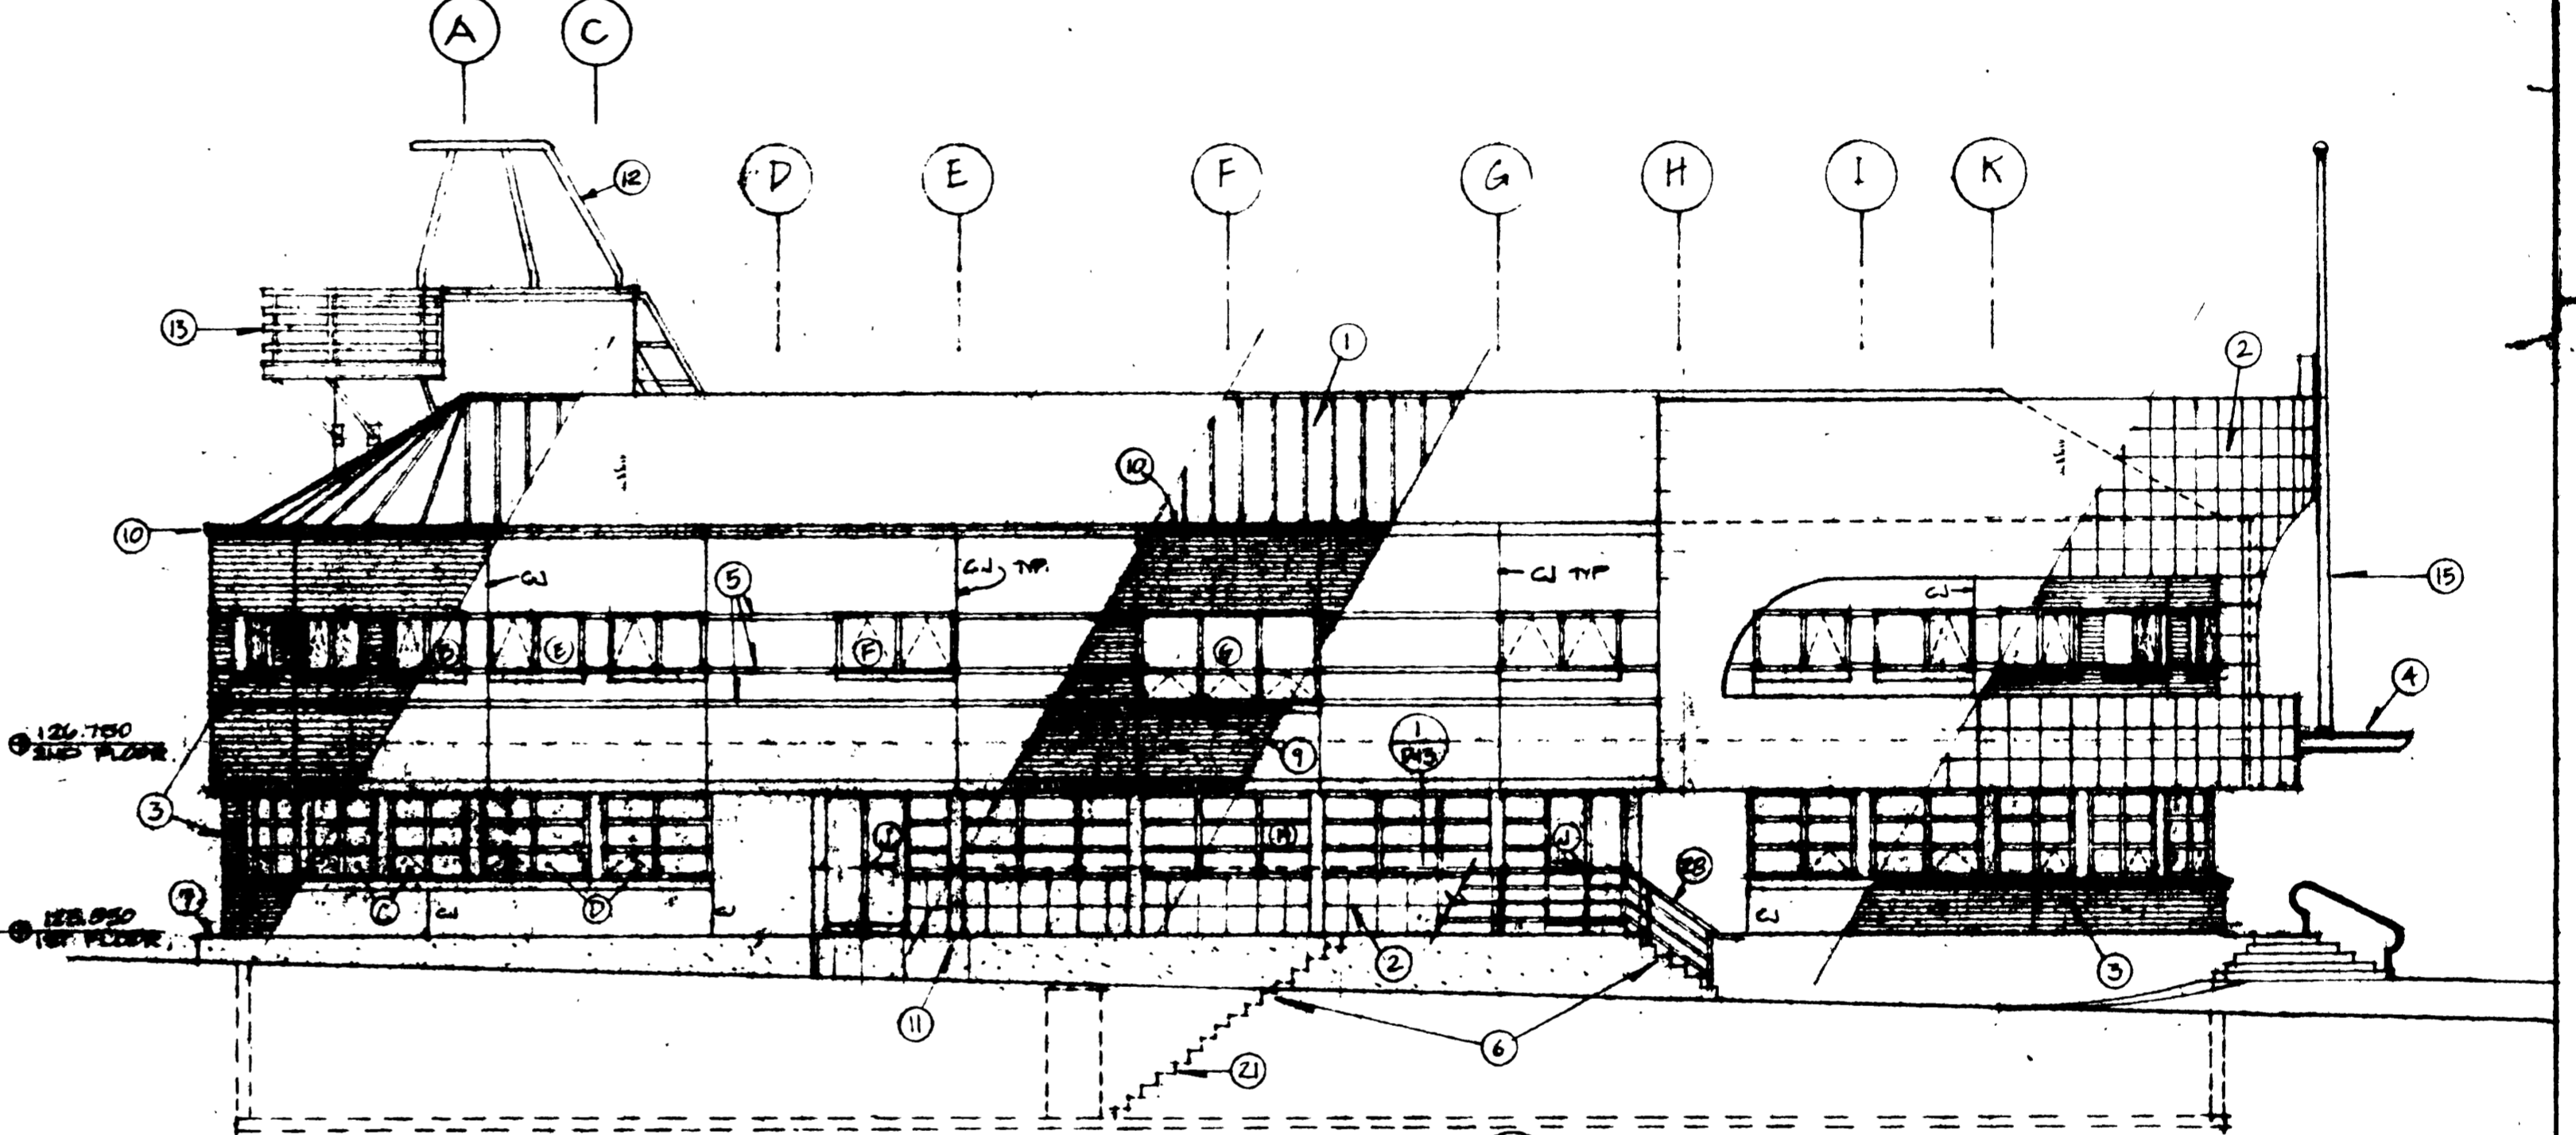


4 SOUTH ELEVATION  
 1:100 M

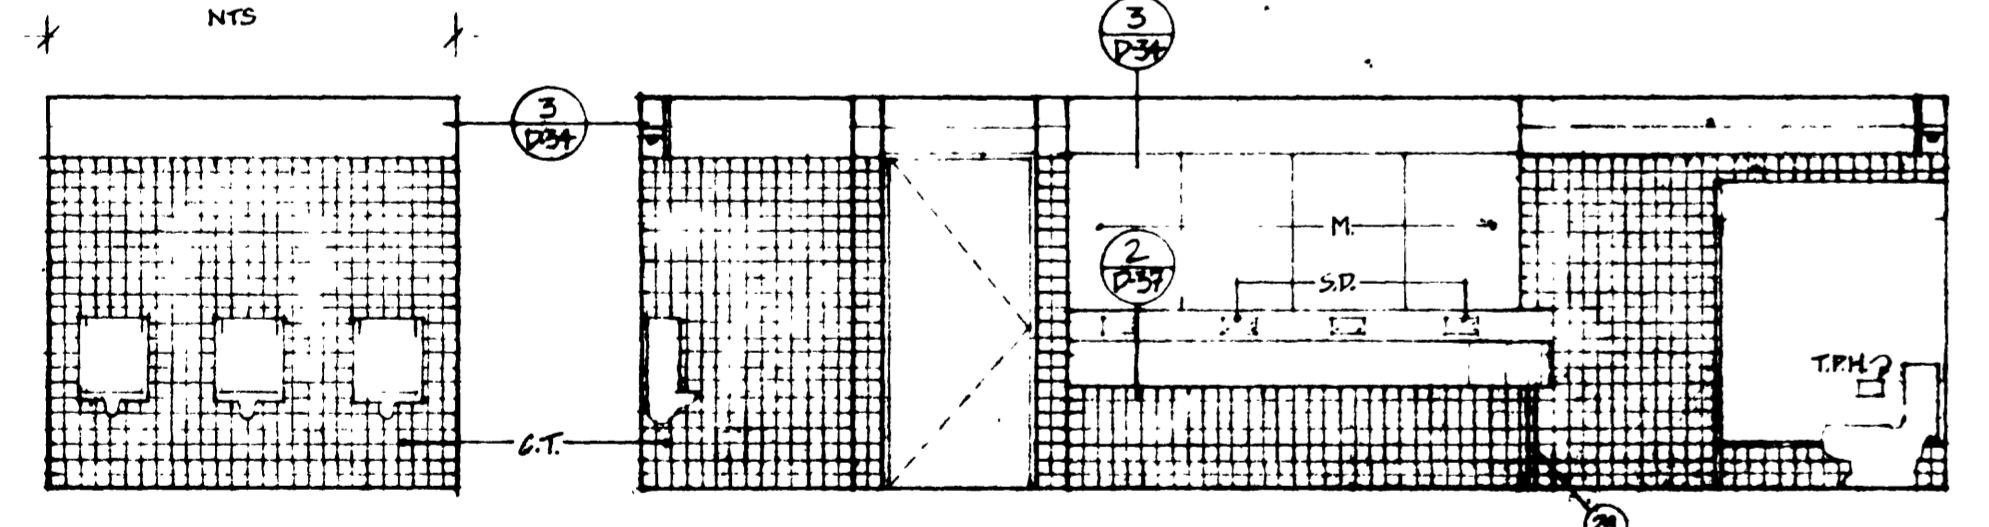


5 MEN'S WASHROOM 213  
 6 MEN'S WASHROOM 215

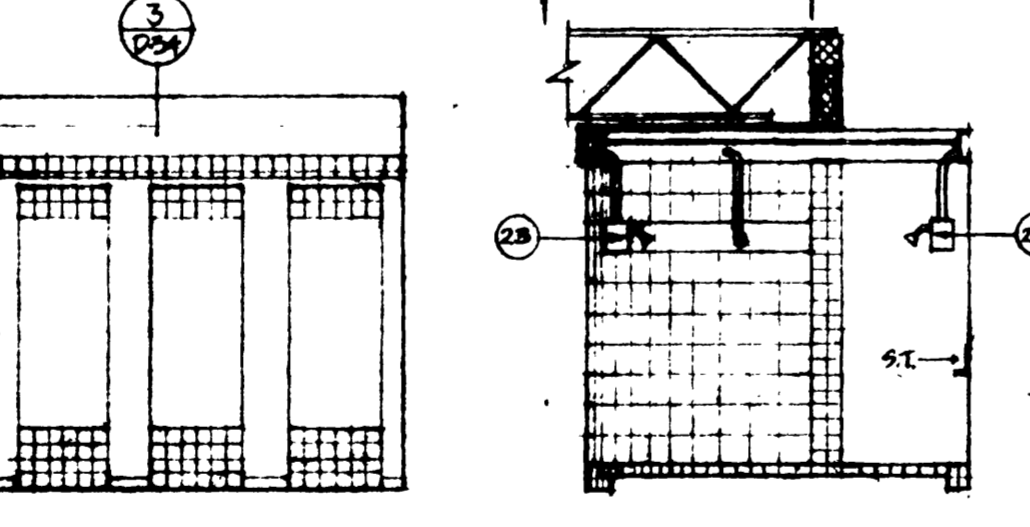


7 MEN'S WASHROOM 215  
 8 SHOWER 214

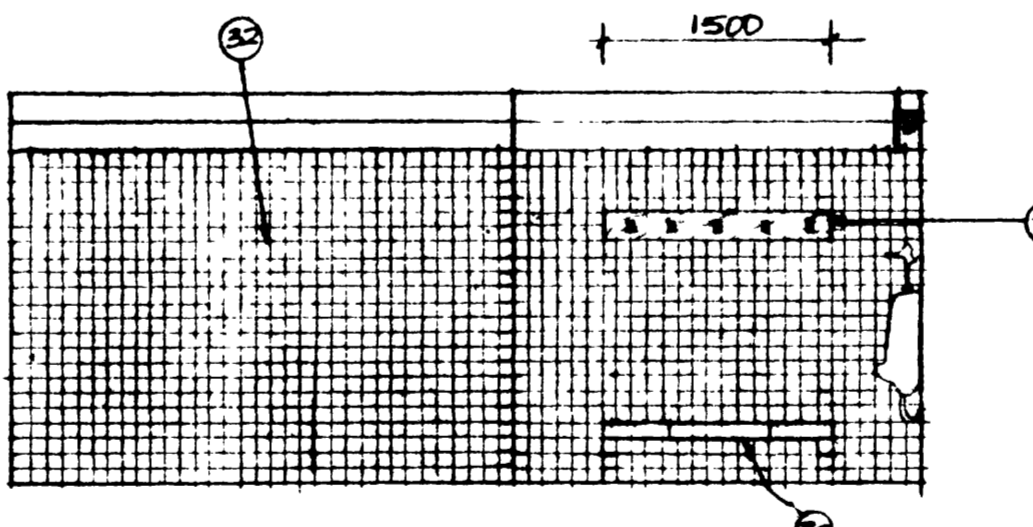


12 WASHROOM 218

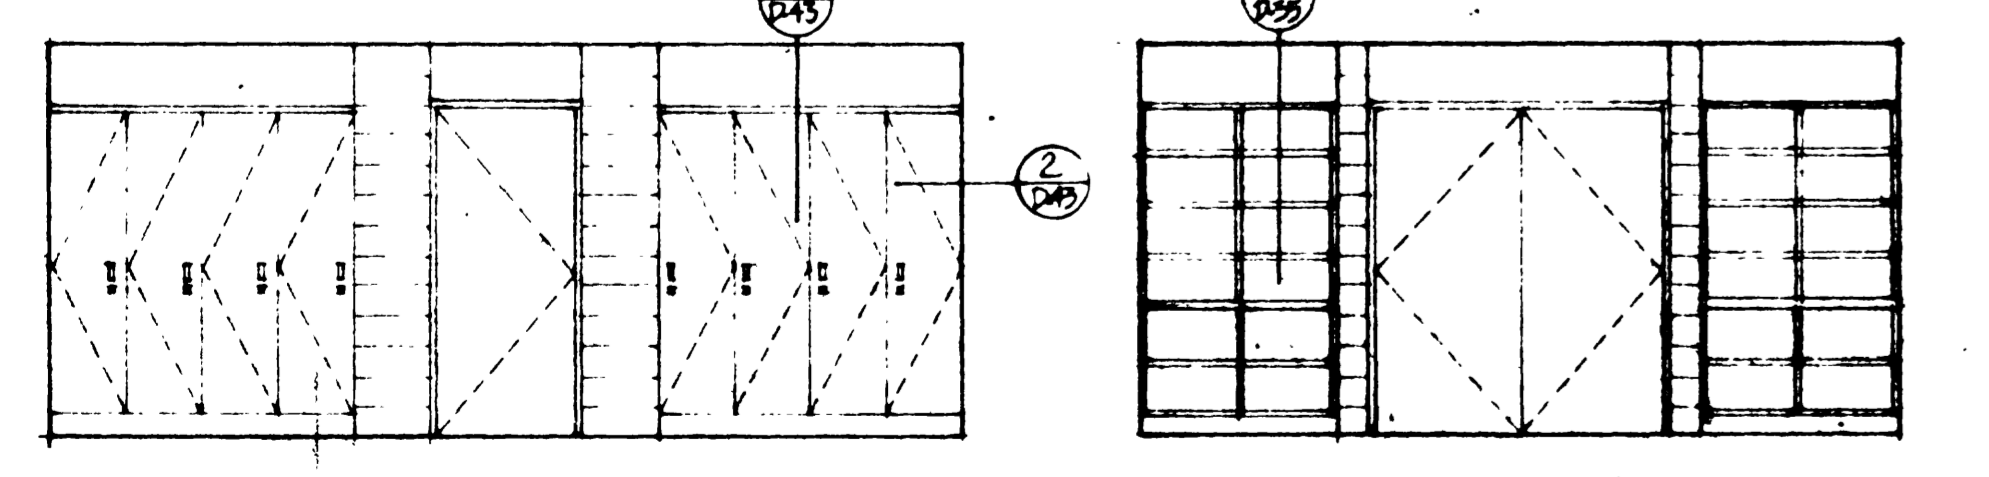

9 TWO-MAN DORMITORY

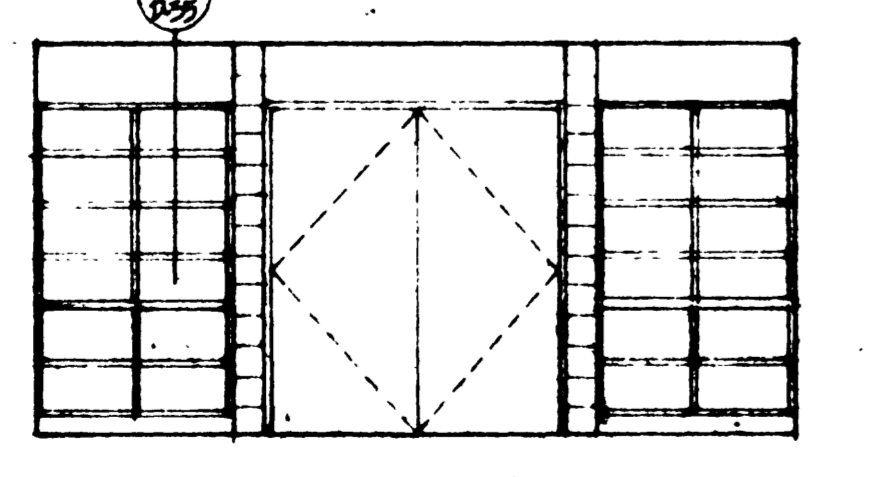

10 LOUNGE RM 206

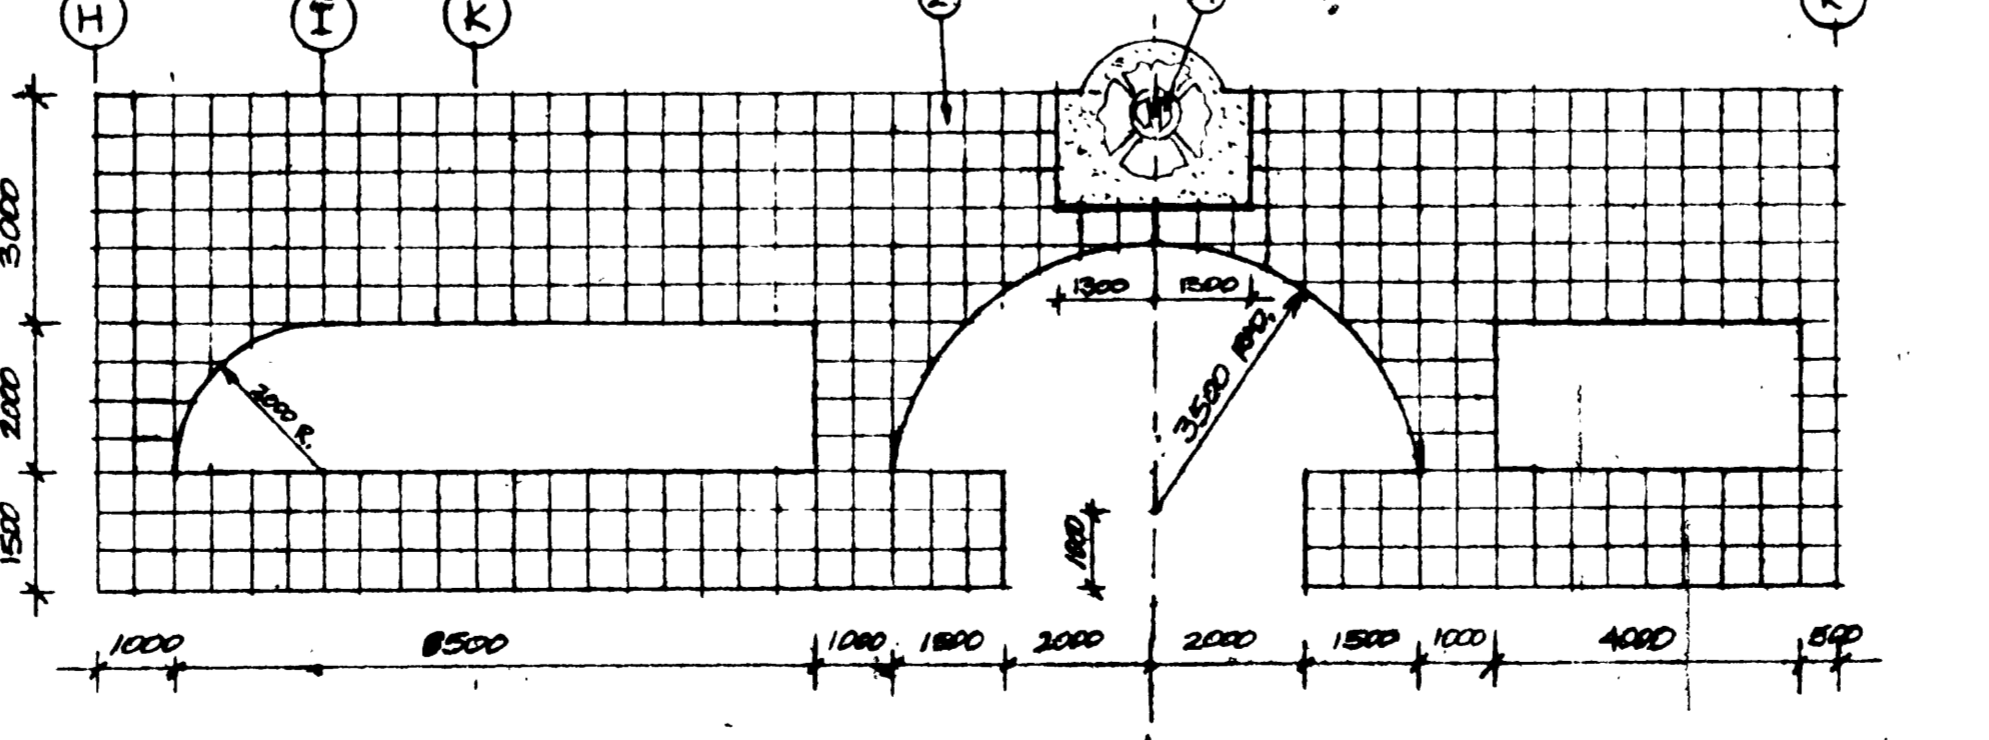

11 FLATTENED ELEVATION OF CURVED SCREEN

NOTES


- 1 STANDING SEAM METAL ROOF (600 G)
- 2 EXTERIOR INSULATION SYSTEM SEE 11/A/B
- 3 FACE BRICK (TYPE 'A')
- 4 STAINLESS STEEL CANOPY SEE 1/27
- 5 BRICK ACCENT BANDS-ONE BRICK COURSE (HORIZONTAL)
- 6 CONCRETE STAIRS
- 7 400 MM CONCRETE FLINTH
- 8 COLOURED MASONRY BLOCK RETAINING WALL
- 9 BRICK SILLS TYP SEE 2/27
- 10 BRICK CORNELL (TYPE 'B' BRICK) FINISHING
- 11 CONCRETE FOUNDATION WALL
- 12 HOPE TOWER ROOF STRUCTURE SEE 1/28
- 13 HOPE TOWER BALCONIES SEE 1/28
- 14 STEEL SHIP'S LADDER SEE 2/28
- 15 FLAG POLE SEE 1/28
- 16 FUEL PUMPS
- 17 800 WIDE X 410 HIGH GLAZED PANELS @ EACH OVERHEAD DOOR 9 @ EAST DOORS 10 @ WEST DOORS
- 18 STEEL BRACKET SEE 1/28
- 19 100 HIGH SOLDIER COURSE (TYPE 'B' BRICK) FINISHING STEEL TYP HANDRAILS
- 20 STAIR TO BASEMENT BEYOND
- 21 CONCRETE BUNNERS SEE 2/28
- 22 SHOWER BULKHEADS SEE 2/28
- 23 PRECAST DISTRICT PLAQUE
- 24 FACE BRICK (TYPE 'B')
- 25 SAME AS BRICK CORNELL
- 26 800 MM WIDE AND 67 MM HIGH SOLDIER COURSE
- 27 LINE OF BASEMENT BEYOND
- 28 GUARDRAIL HANDRAIL SEE 2/28
- 29 SINKLESS STEEL FOLT TO SUPPORT VANITY (SECURELY FASTENED TO FLOOR & VANITY)
- 30 SHOWER BENCH (SEE 1/28 G2)
- 31 TOWEL HOOK SEE 2/28
- 32 CERAMIC TILE MURAL TO BE LOCATED ON THIS WALL.

ISSUED FOR TENDER 8 MARCH 1971


AUSTIN HEIGHTS  
 FIRE STATION

EXTERIOR ELEVATIONS  
 INTERIOR ELEVATIONS


DATE: MARCH 20 1971  
 DRAWN: H00/50  
 JOB NO.: 8715

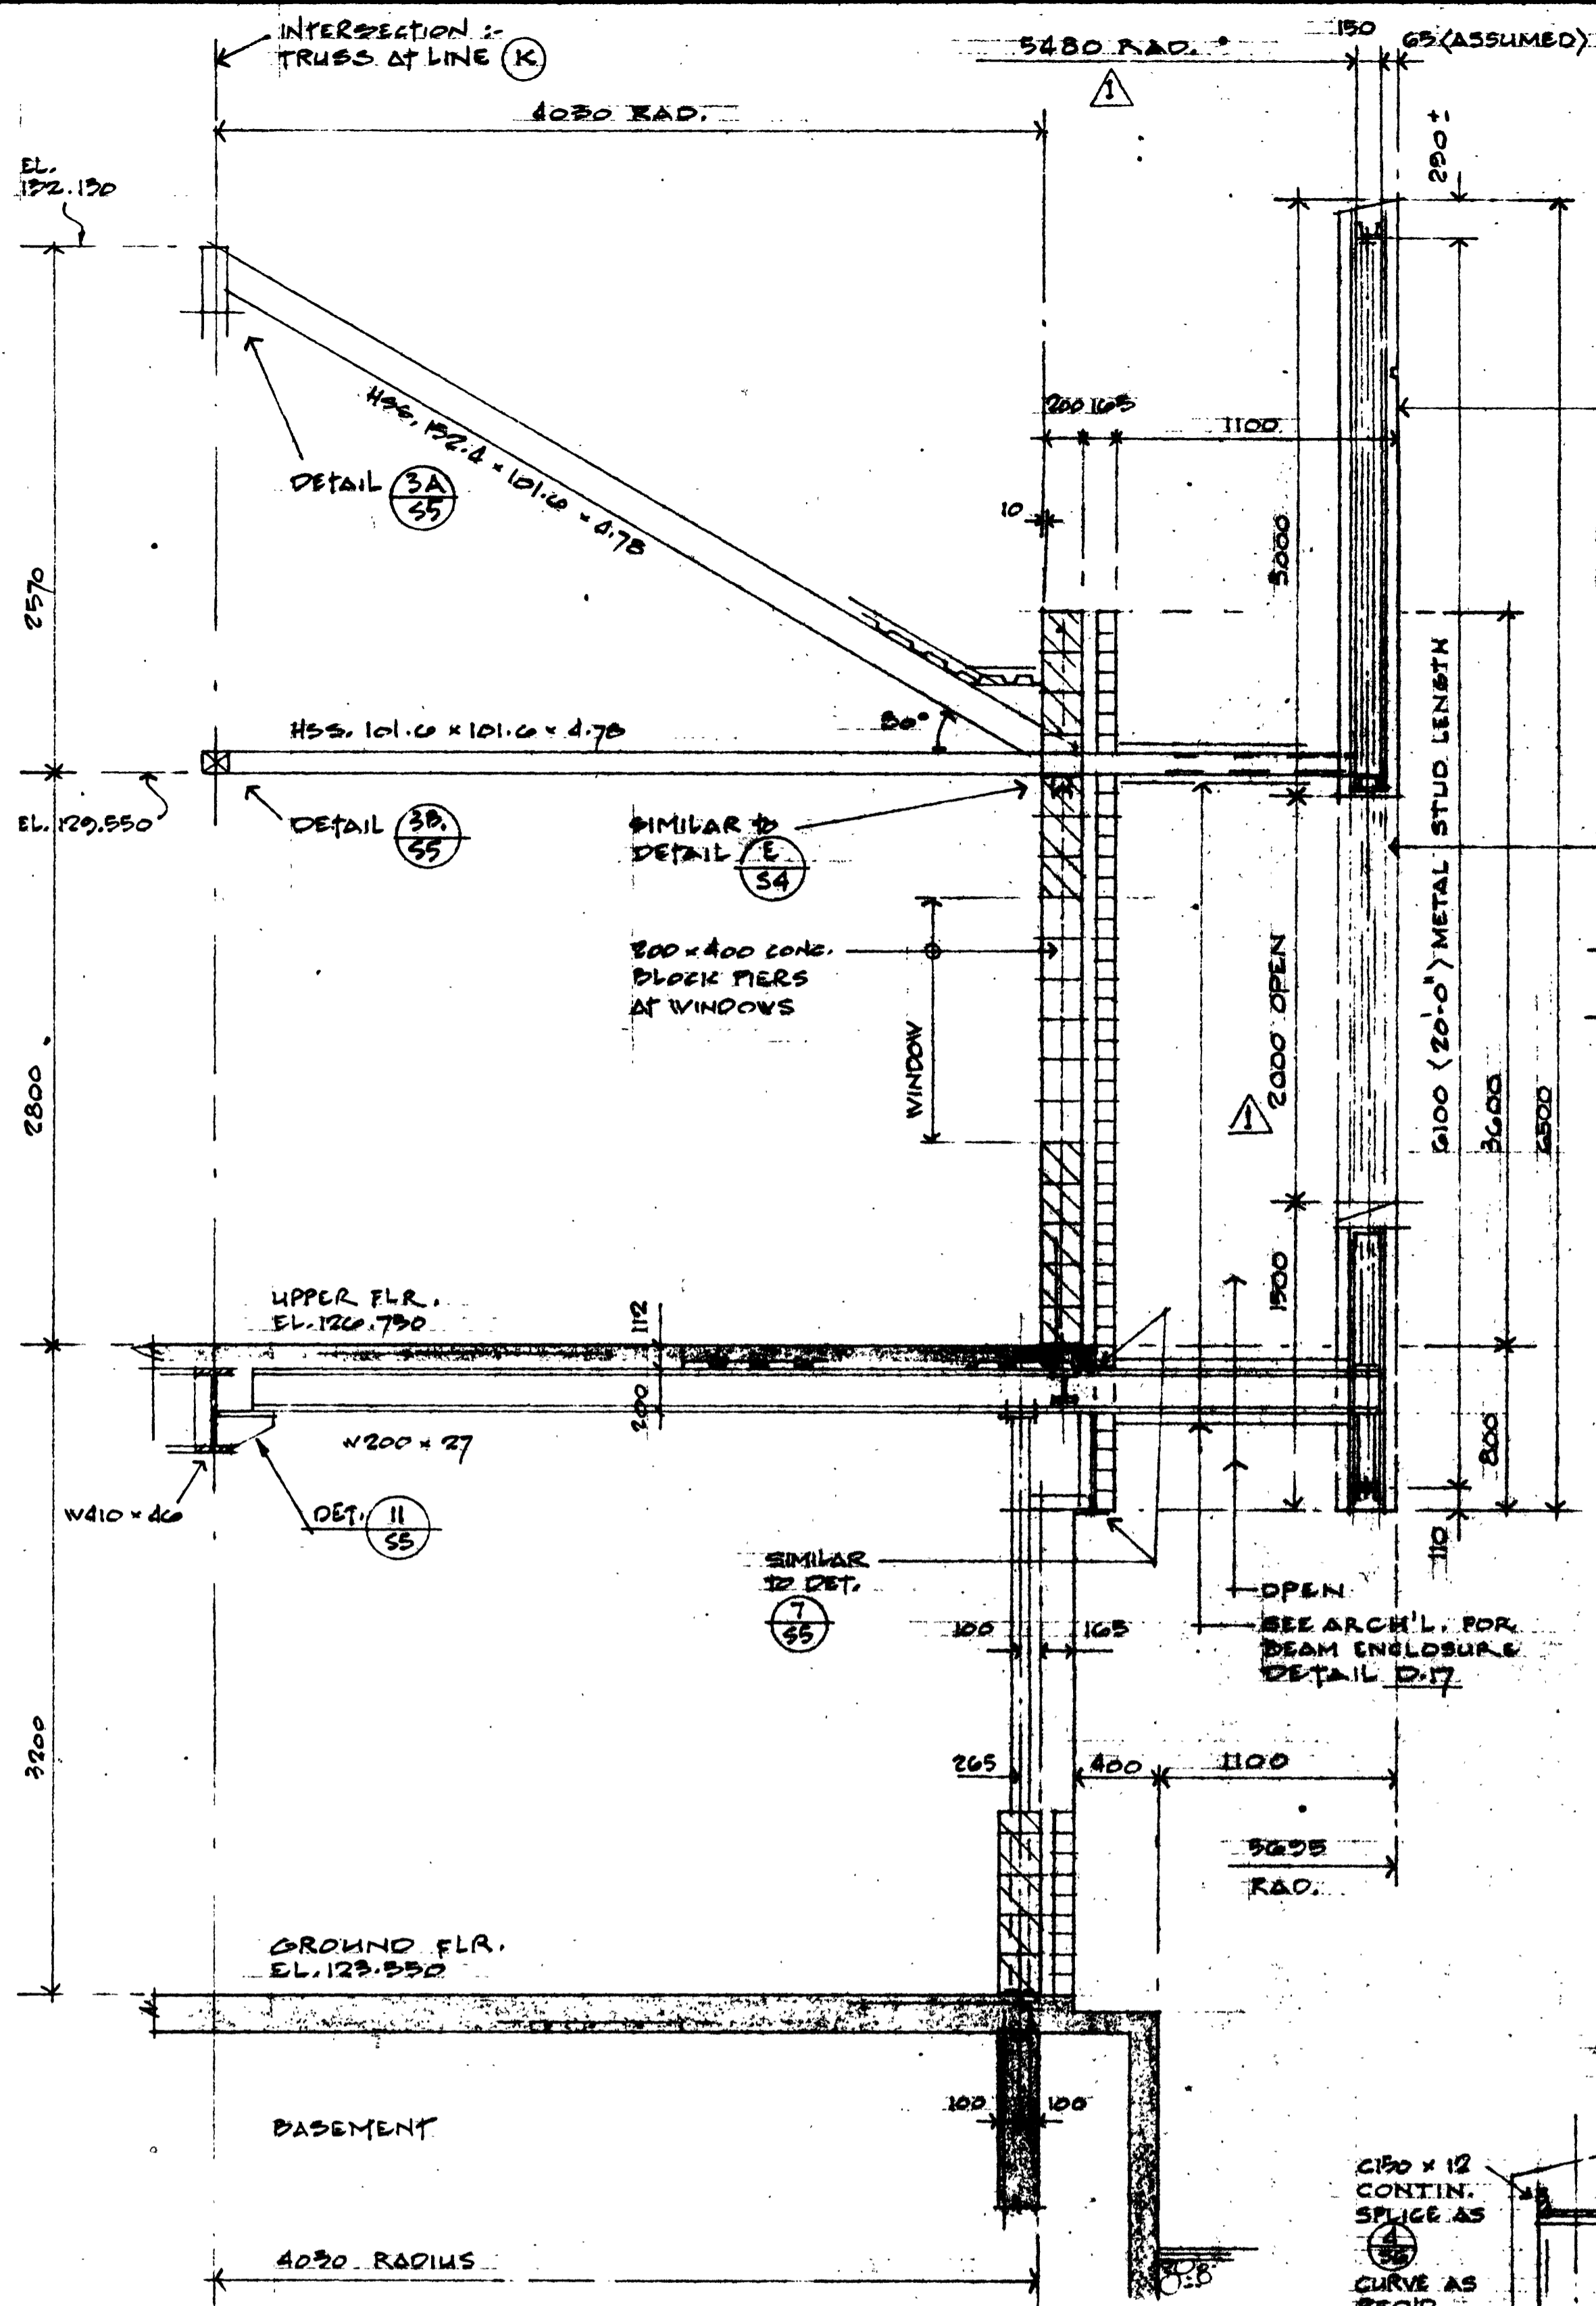


SECTION 1  
 SCALE 1:25

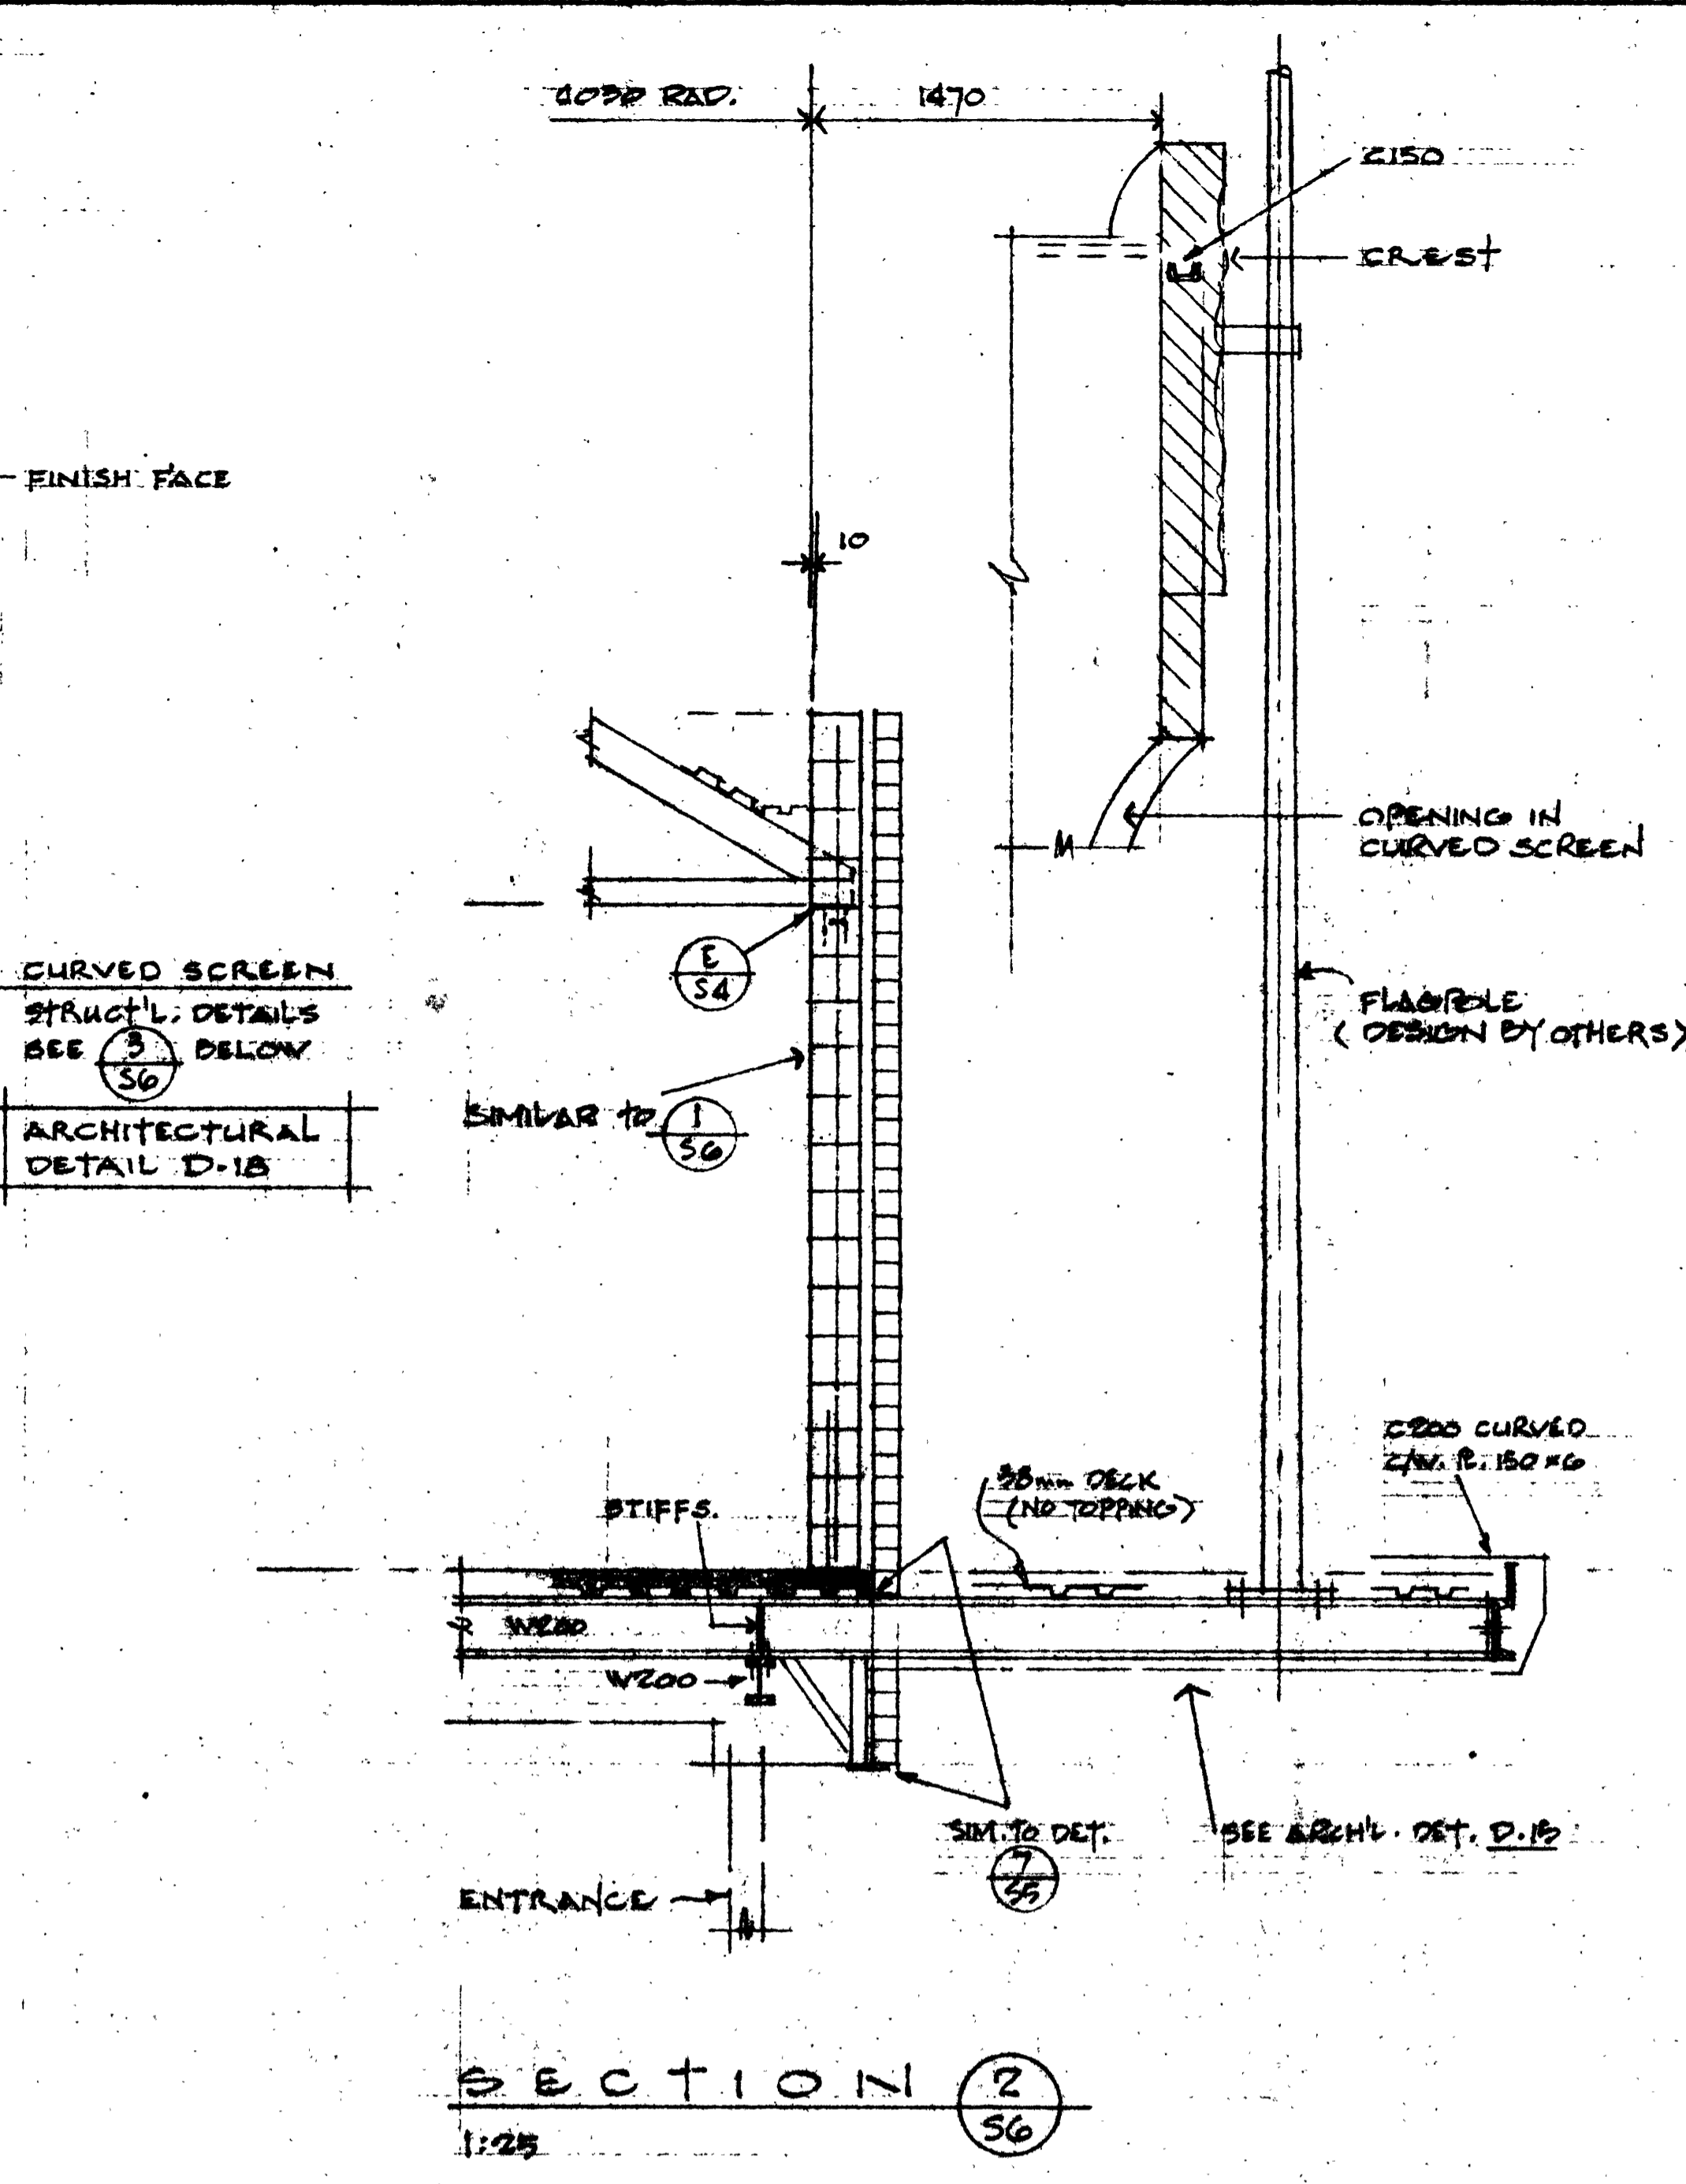

SECTION 2  
 1:25

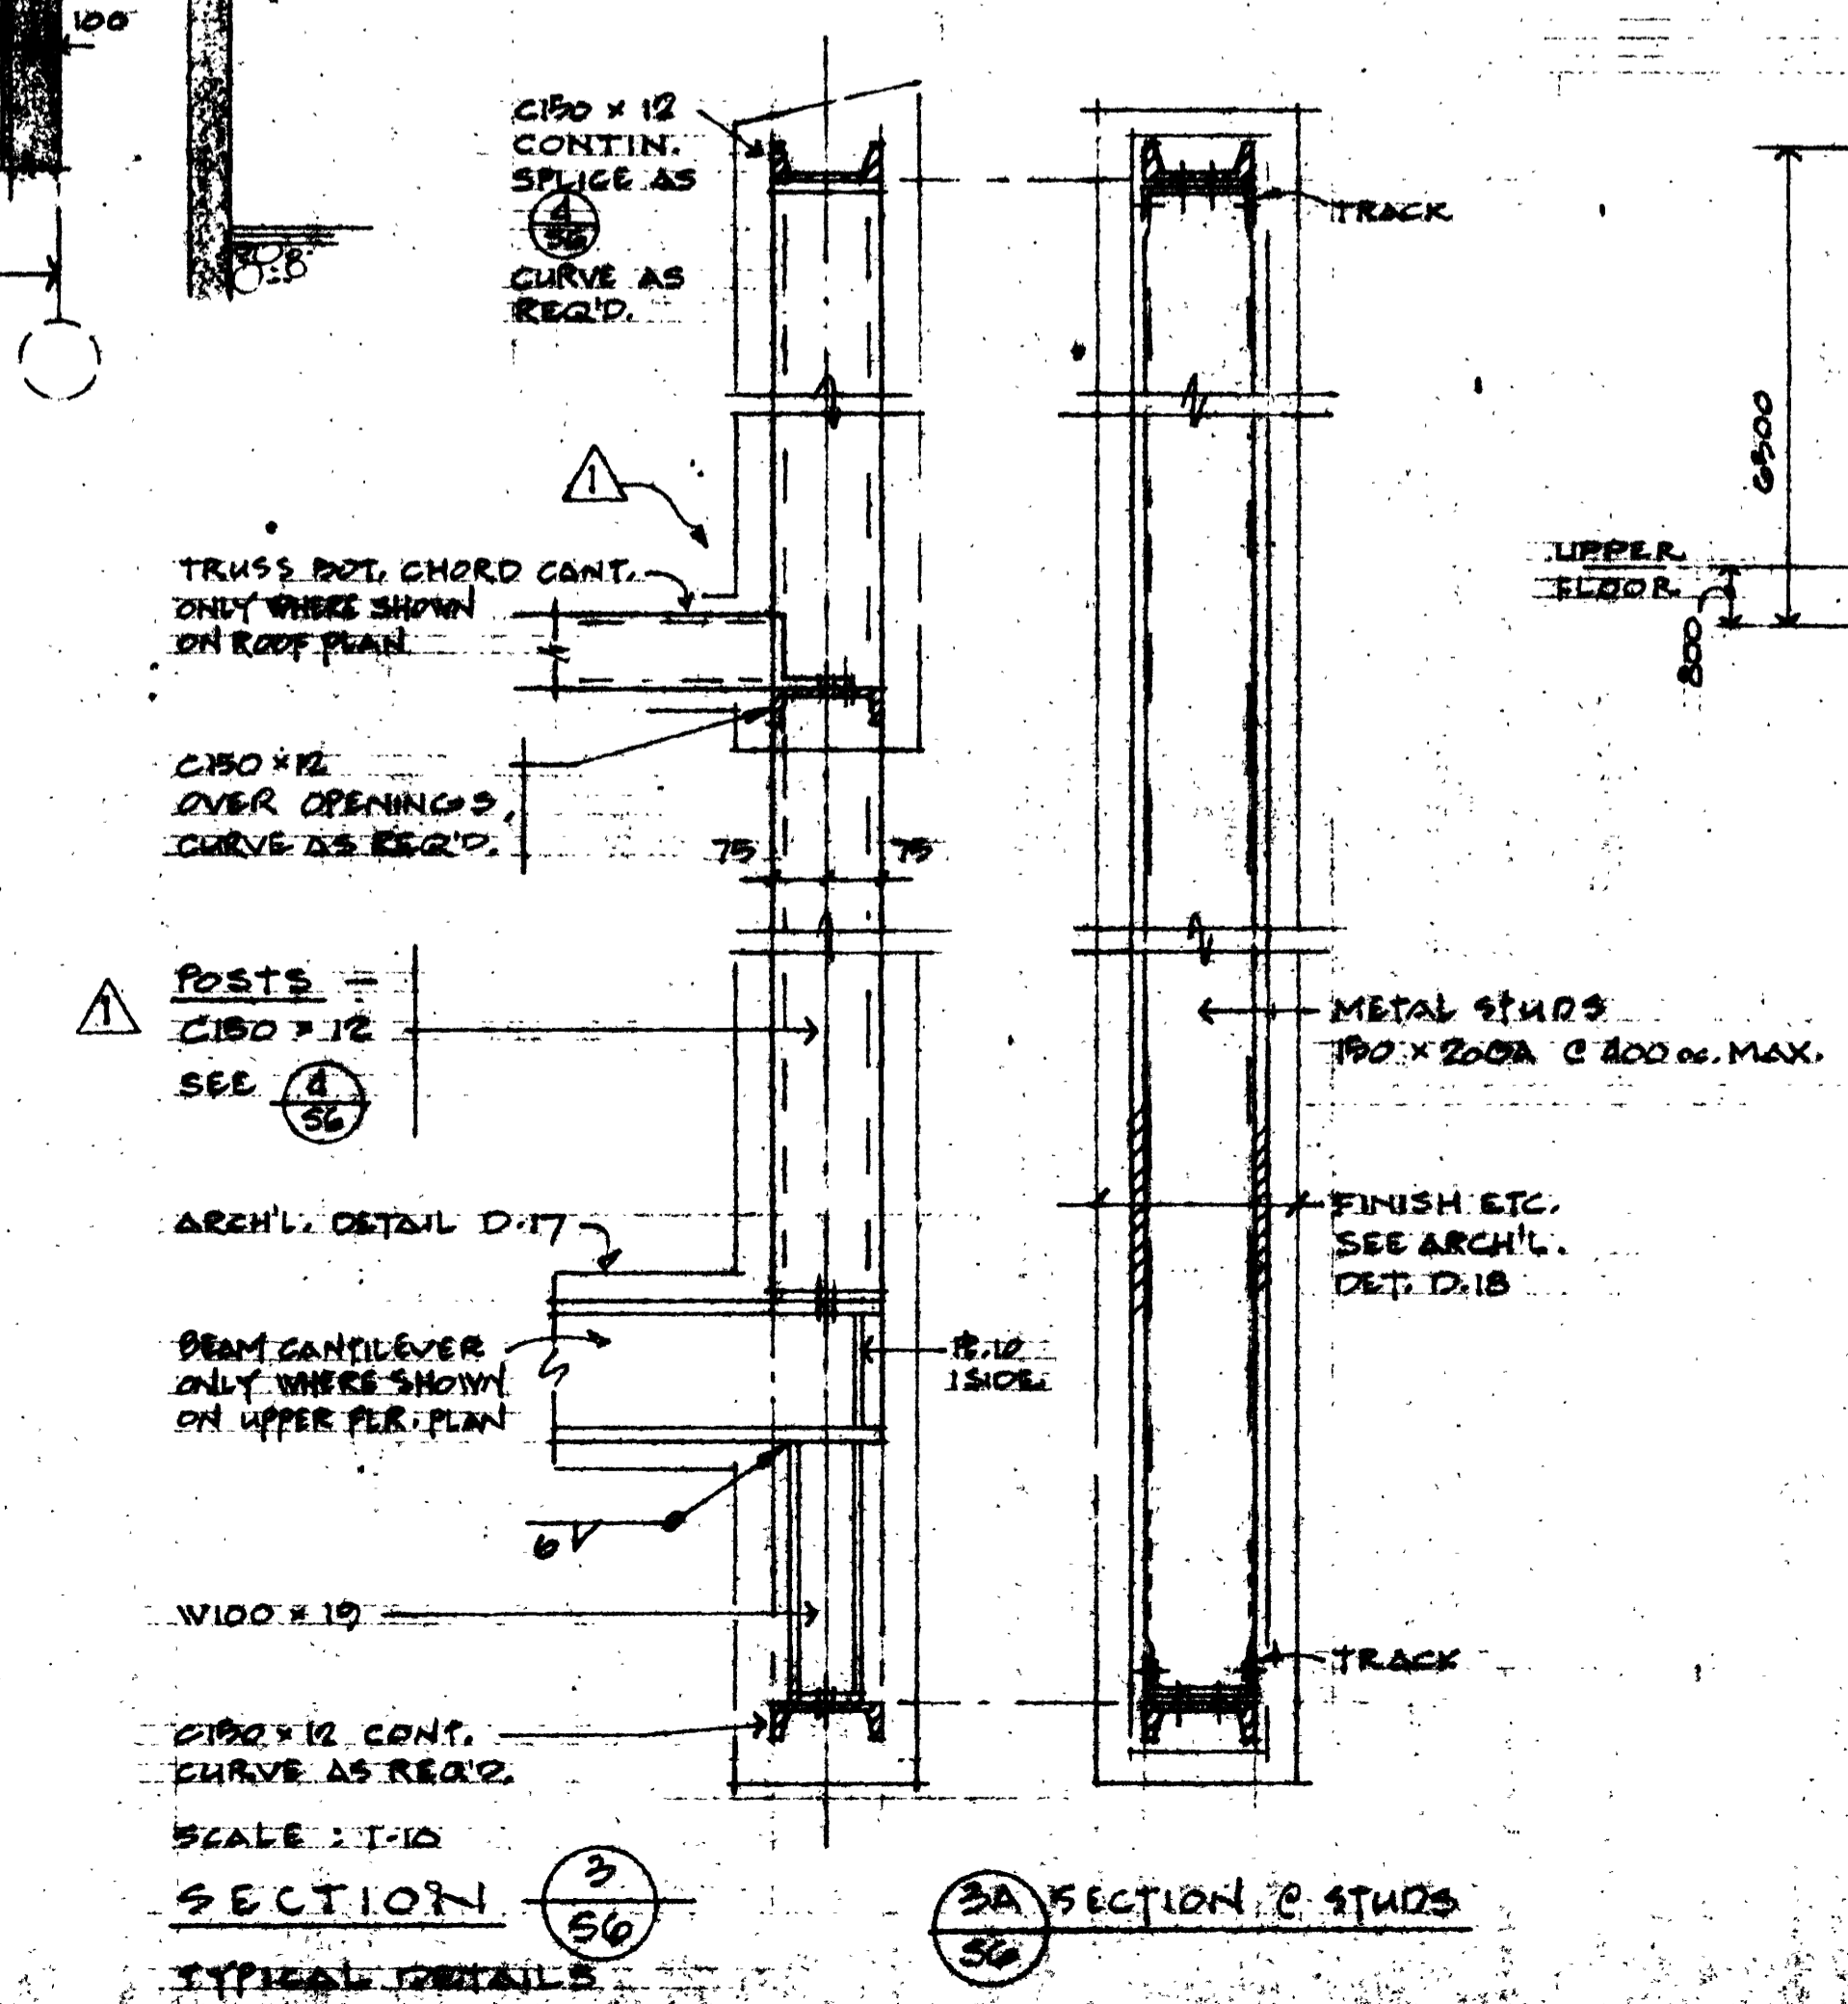

SECTION 3  
 SCALE 1:10  
 TYPICAL DETAILS

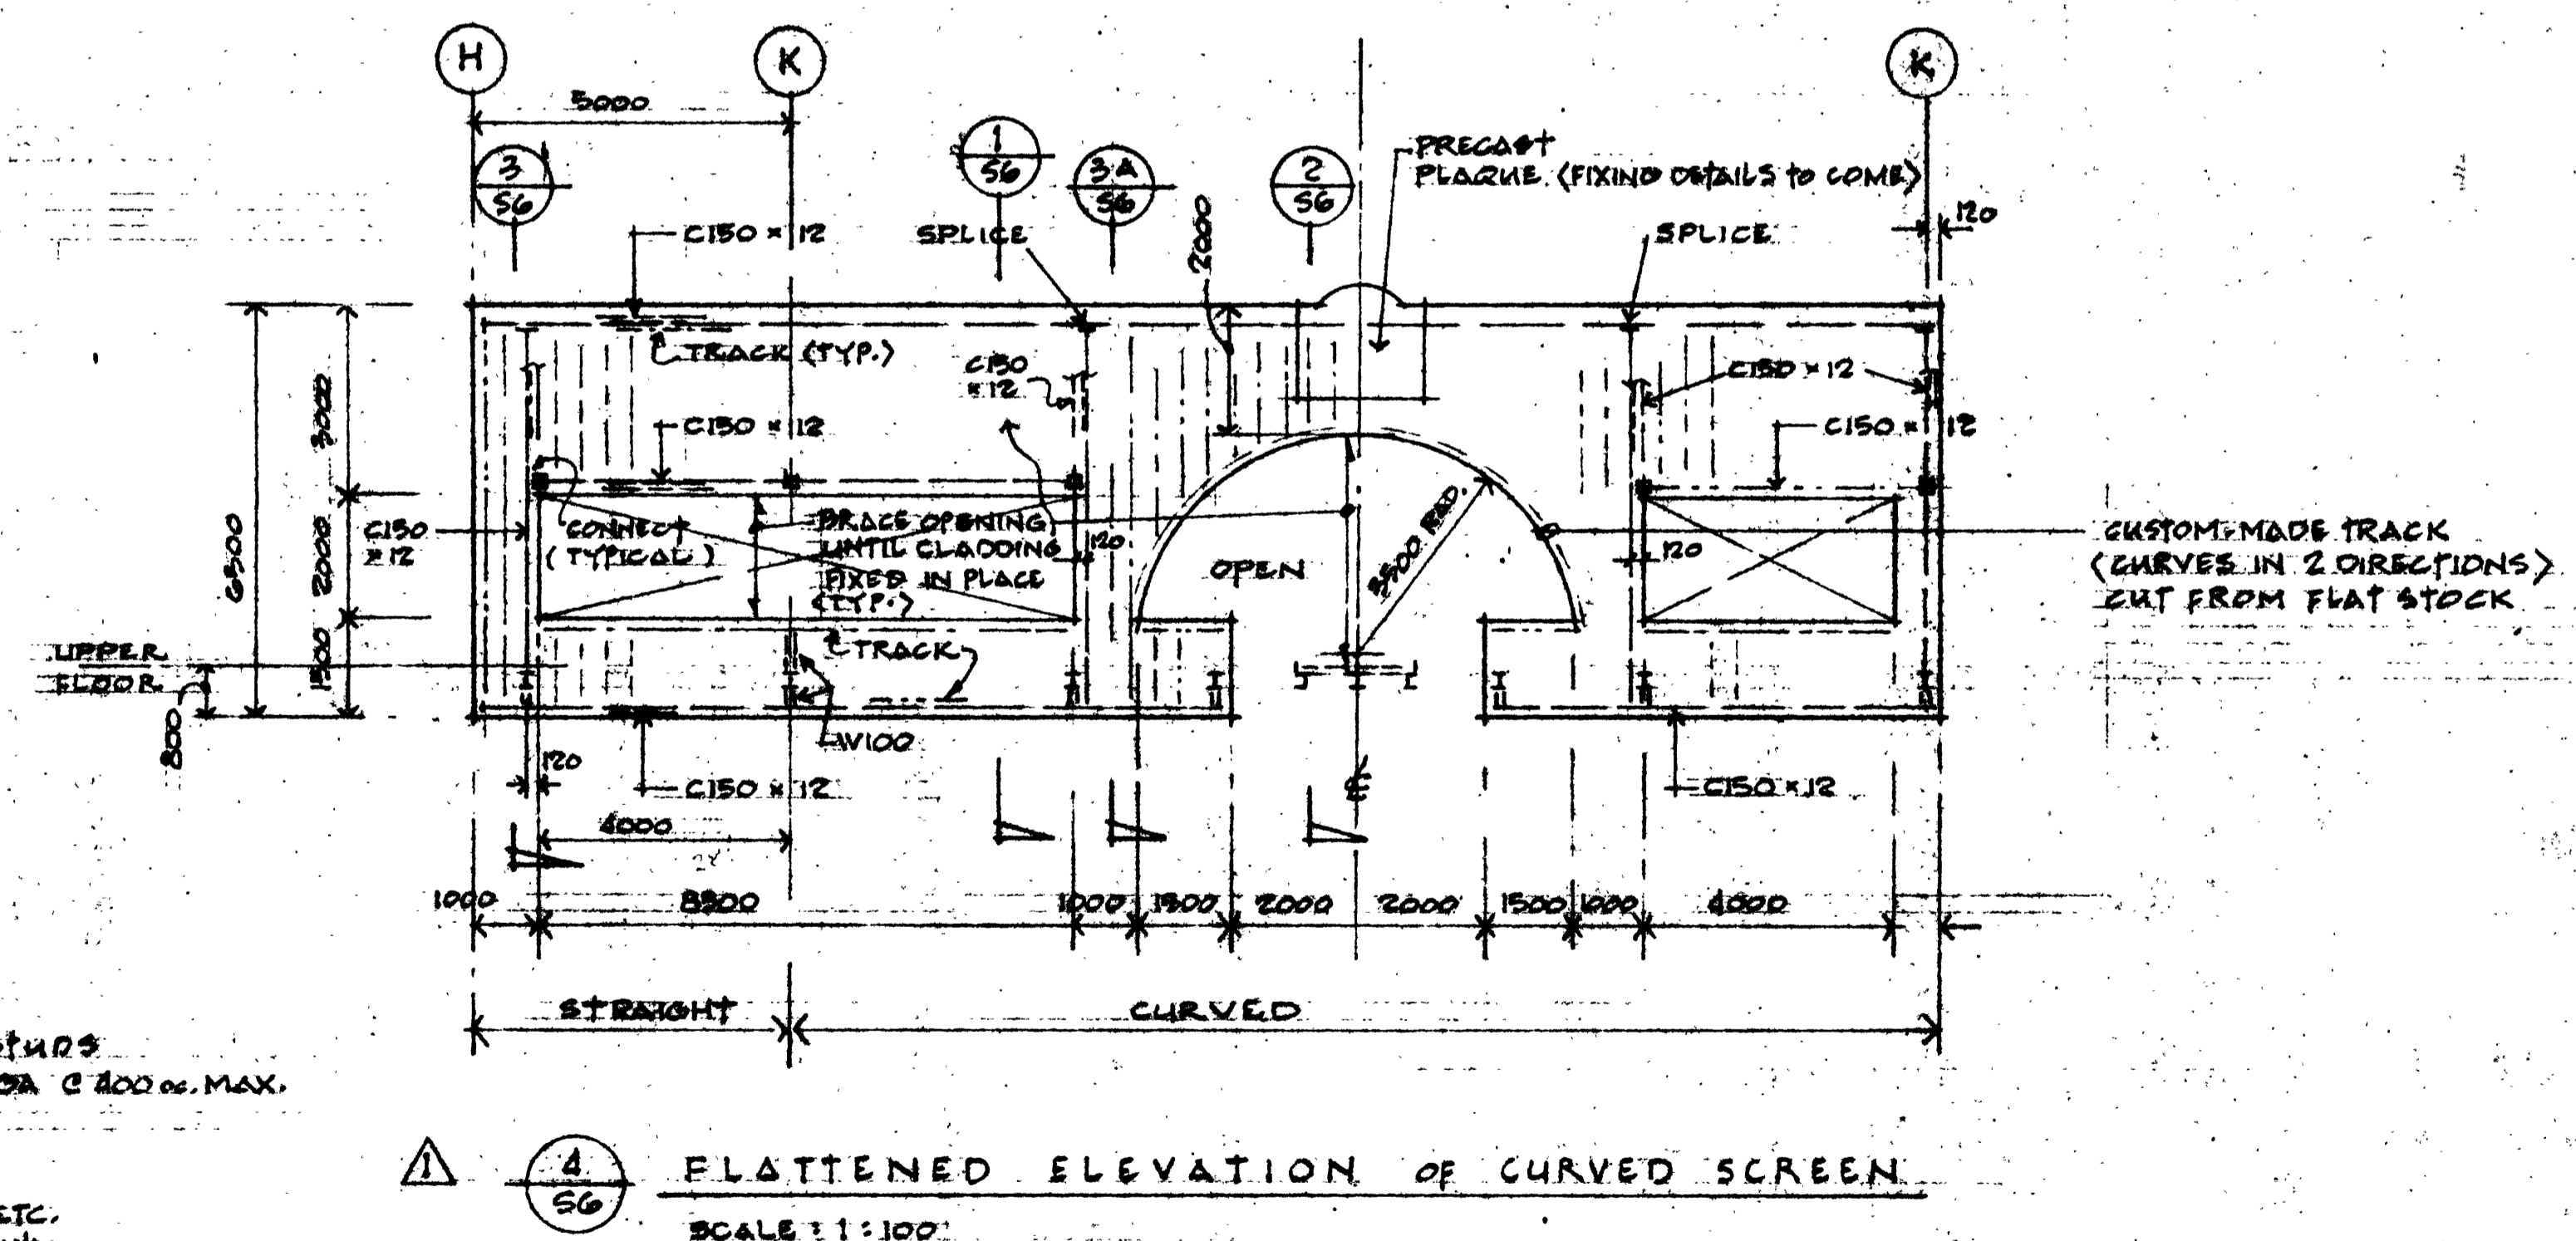

SECTION 4  
 SCALE 1:100  
 FLATTENED ELEVATION OF CURVED SCREEN

FEB. 29 88  
 ISSUED FOR REVIEW  
 MAR. 8 88 TENDER ISSUE  
 MAY 3 88 (4) ADDED.  
 GEN. REV. TO SCREEN.  
 CONTIN. L & HSS. POSTS & SOME BR.  
 & TRUSS CANTILEVERS DELETED.  
 GRAN. POSTS & HORIZ. MEMBERS  
 ADDED AS SHOWN.  
 ISSUED FOR CONSTRUCTION

Job No.:  
**AUSTIN HEIGHTS  
 FIRE STATION**  
 David Nairne & Associates Ltd.  
 CONSULTING  
 ENGINEERS  
 Drawing Title:  
**SECTIONS & DETAILS  
 SHEET 31**  
 Date: FEB. 88  
 Scale: 1:25  
 Drawn: EJ  
 Checked:  
 Job No.: 8715  
 Sheet No.: 56