


ROCK FACE SHOTCRETE FINISH

1. TEXTURE: MIXED SHOTCRETE WITH ROCK FACING TOOLING LARGE PATTERNING. TEXTURE MUST NOT HAVE REPEATING PATTERNS ALONG A CONTINUOUS FACE.
2. AMPLITUDE: UP TO 75MM
3. COLOURS: DARK GREY WITH COPPER TONES


GENERAL NOTES:

1. SHOTCRETE WALL TO HAVE RANDOM, NON-REPEATING PATTERN ACROSS EACH WALL FACE.
2. CONTRACTOR TO PROVIDE MOCK-UPS TO LANDSCAPE ARCHITECT FOR REVIEW PRIOR TO APPLICATION.
 - 2.1. SMOOTH FACE TO BE 1M X 1M SQUARE PANEL INCLUDING COATINGS AND OTHER REQUIREMENTS.
 - 2.2. ROCK FACE TO BE 3M X 3M SHOWING REINFORCED TEXTURE AND COLOR APPEARANCE REQUIREMENTS.
3. ATTACHMENT TO BE ENGINEERED.
4. SHOTCRETE ADMIXTURES TO BE REVIEWED AND APPROVED PRIOR TO INSTALLATION. CONTRACTOR TO INCLUDE A MINIMUM MASTERGLENIUM 7500 TO MINIMIZE SHRINKAGE CRACKING.
5. SHOTCRETE TO ACHIEVE MINIMUM 30 MPA AT 28 DAYS.
6. 150MM UNDULATION ON LOWER TIER ONLY.
7. SHOTCRETE TO EXTEND 300MM (12") BELOW SURFACE GRADE AT WALL.

DETAIL - APPREANCE

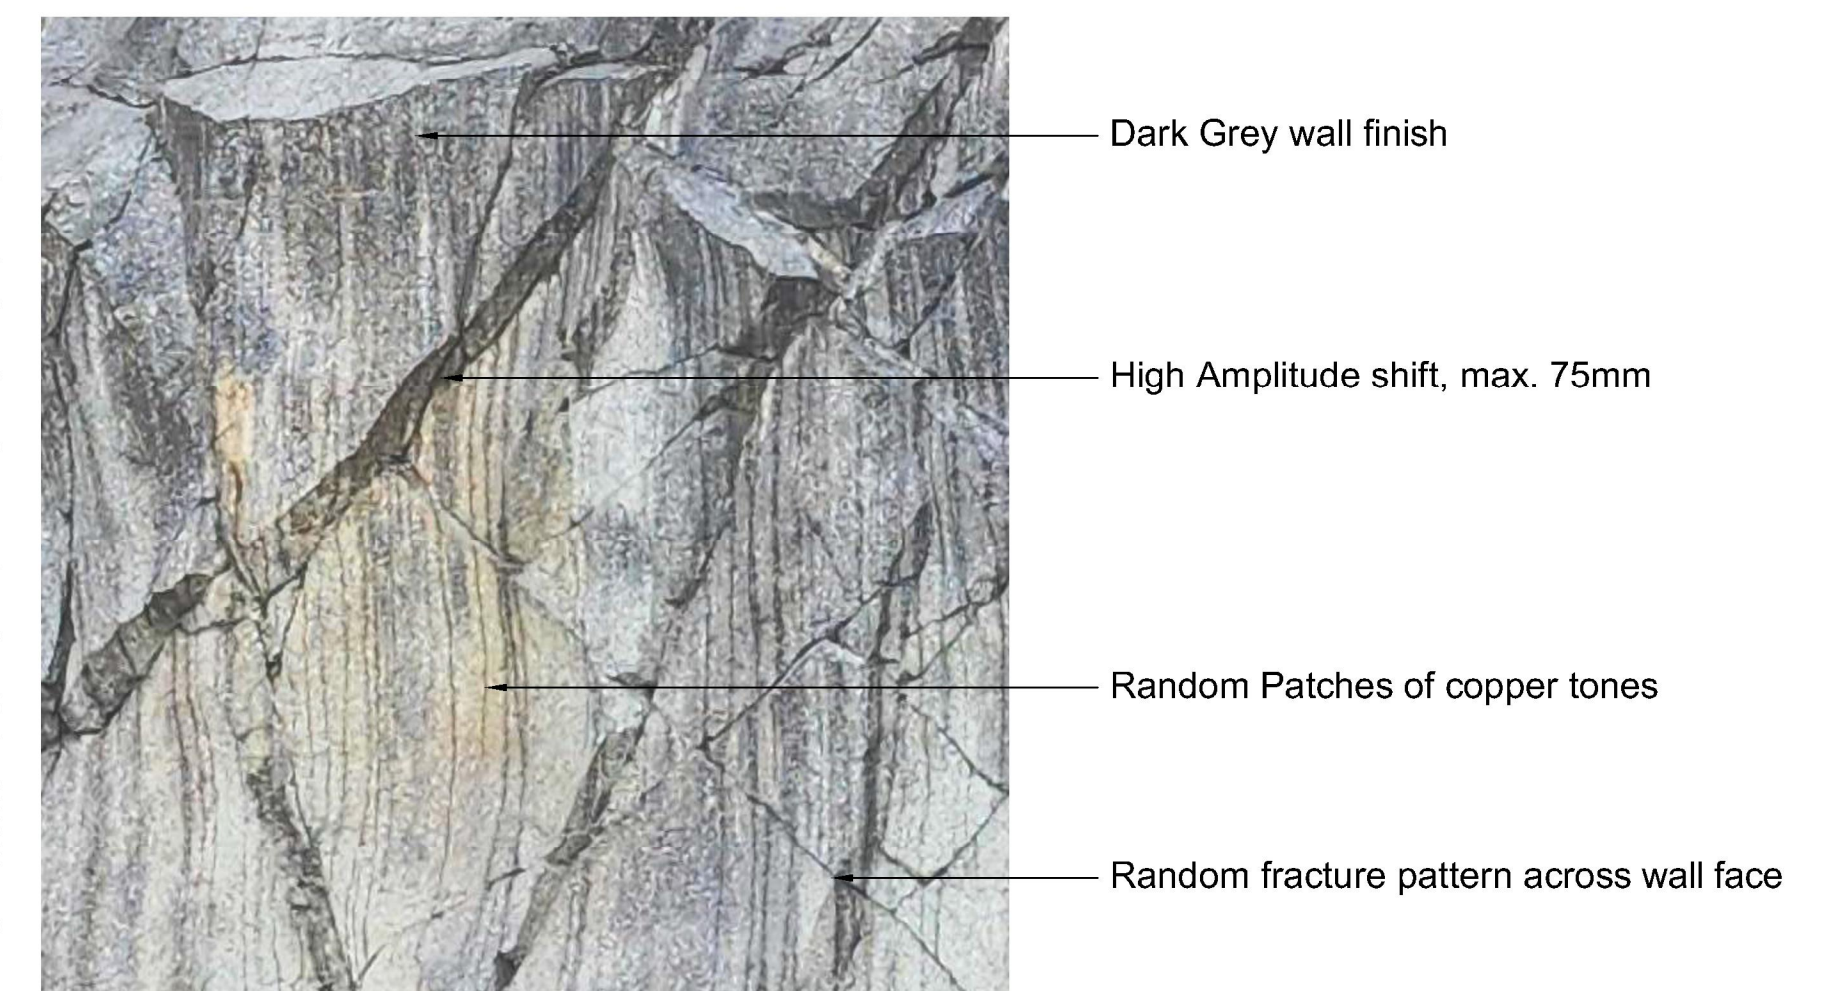

DETAIL - TEXTURE

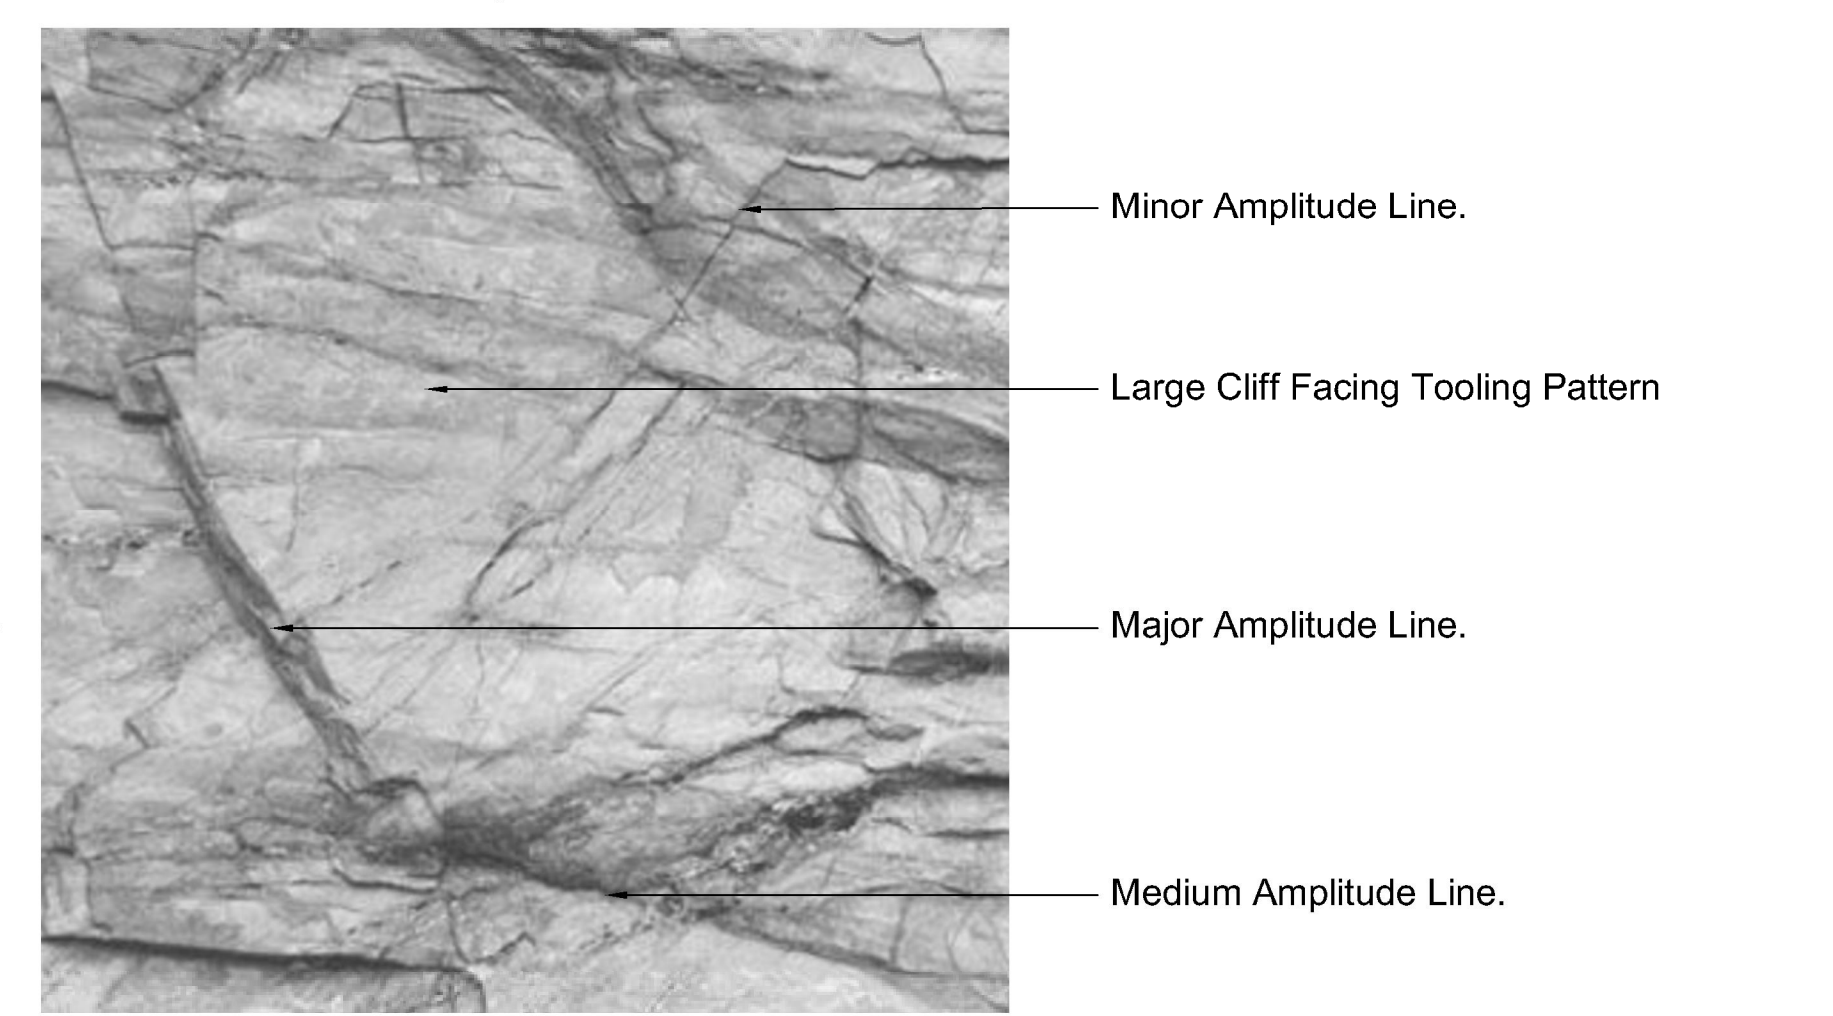

Alternative Pricing Item: replace textured shotcrete with a smooth application.

Deleted

No.	By:	Description	Date
12	TM	Issued for RFP	May 05, 2025
11	TM	Issued for 100%	March 25, 2025
10	TM	Issued for 100%	Jan 17, 2025
9	TM	Issued for 100% Draft	Dec 16, 2024
8	TM	Issued for 95% Review	Nov 28, 2024
7	TM	Issued for Costing	Jul 12, 2024
6	TM	Issued for 75% Coordination	Jul 05, 2024
5	TM	Issued for 75% Review	May 08, 2024
4	TM	Issued for 75% Review	May 03, 2024
3	TM	Re-Issued for 50%	Apr 03, 2024
2	TM	Issued for 50%	Mar 22, 2024
1	TM	Issued for Review	May 06, 2023

REVISIONS TABLE FOR DRAWINGS
 Copyright reserved. This drawing and design is the property of VDZ+A and may not be reproduced or used for other projects without permission.

No.	By:	Description	Date
1	TM	Addendum	June 05, 2025


REVISIONS TABLE FOR SHEET

Project:
 BURKE MOUNTAIN ATHLETIC PARK
 Location:
 3390 & 3400 DAVID AVENUE,
 COQUITLAM, B.C.


Drawn: SZ	Stamp:
Checked: TM	
Approved: TM	
Scale: 1:600	Original Sheet Size: 24"x36"

CONTRACTOR SHALL CHECK ALL DIMENSIONS ON THE WORK AND REPORT ANY DISCREPANCY TO THE CONSULTANT BEFORE PROCEEDING. ALL DRAWINGS AND SPECIFICATIONS ARE THE EXCLUSIVE PROPERTY OF THE OWNER AND MUST BE RETURNED AT THE COMPLETION OF THE WORK. ALL REVISIONS TO BE MADE TO DRAWINGS MUST NOT BE PRICED FOR CONSTRUCTION UNLESS LABELED ISSUED FOR TENDER/CONSTRUCTION.

OVERALL APPEARANCE

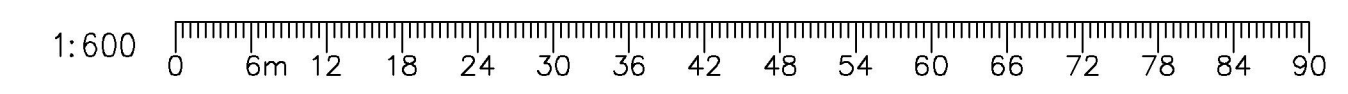


Drawing Title: SHOTCRETE WALL LAYOUT

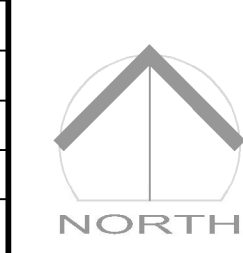


VDZ Project #: PR2023-04

Drawing #: L-07A


PROPOSED FINISH: ROCK FACE SHOTCRETE WITH ANTI-GRAFFITI COATING WITHIN TENNIS COURT AND SMOOTH SHOTCRETE WITH ANTI-GRAFFITI COATING WITHIN TENNIS COURT

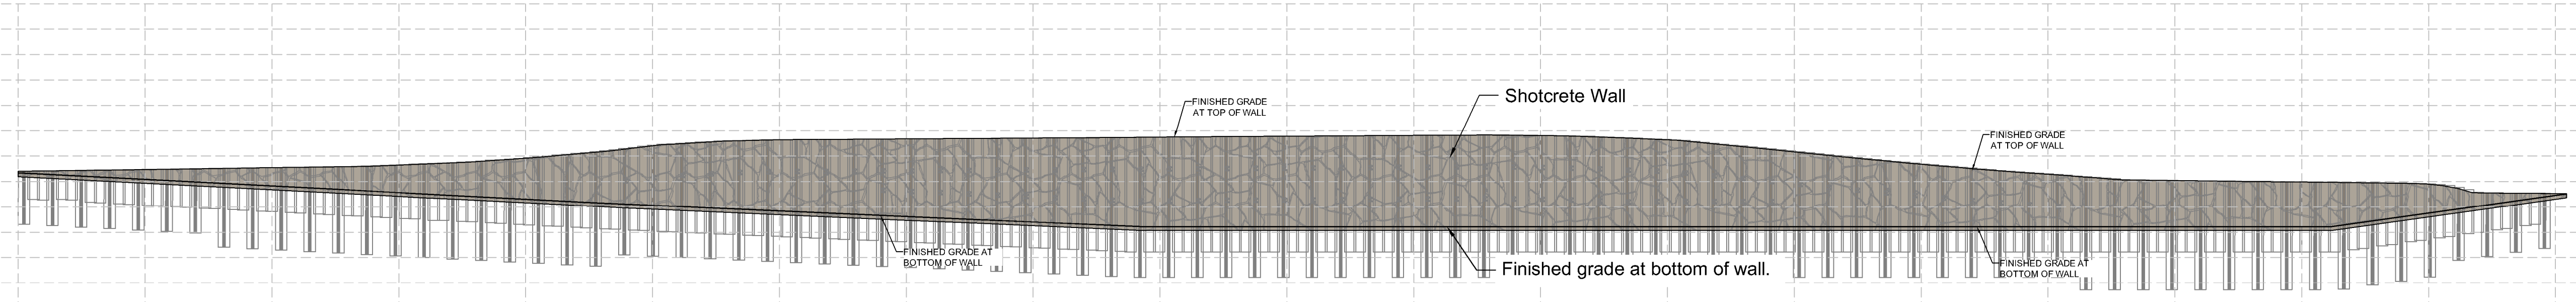

1A SPORTS FIELD SECANT WALL - ROCK FACE FINISH - SEGMENT 2A
 Scale 1:300

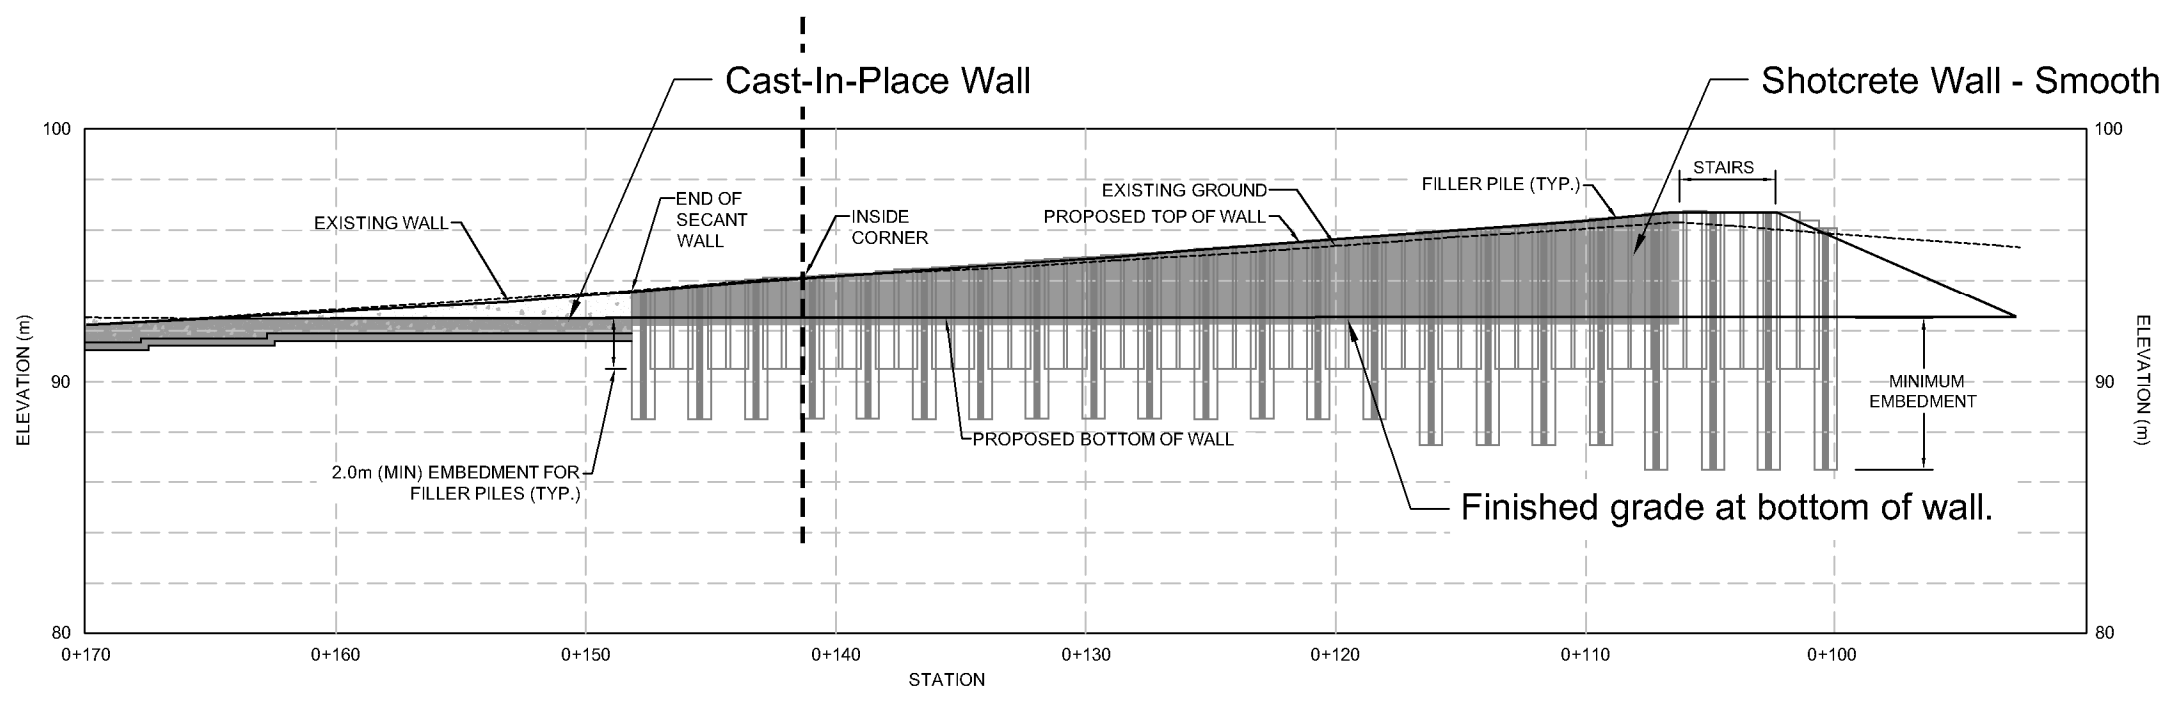

1B TENNIS COURT SECANT WALL - SMOOTH FACE FINISH - SEGMENT 2B
 Scale 1:300

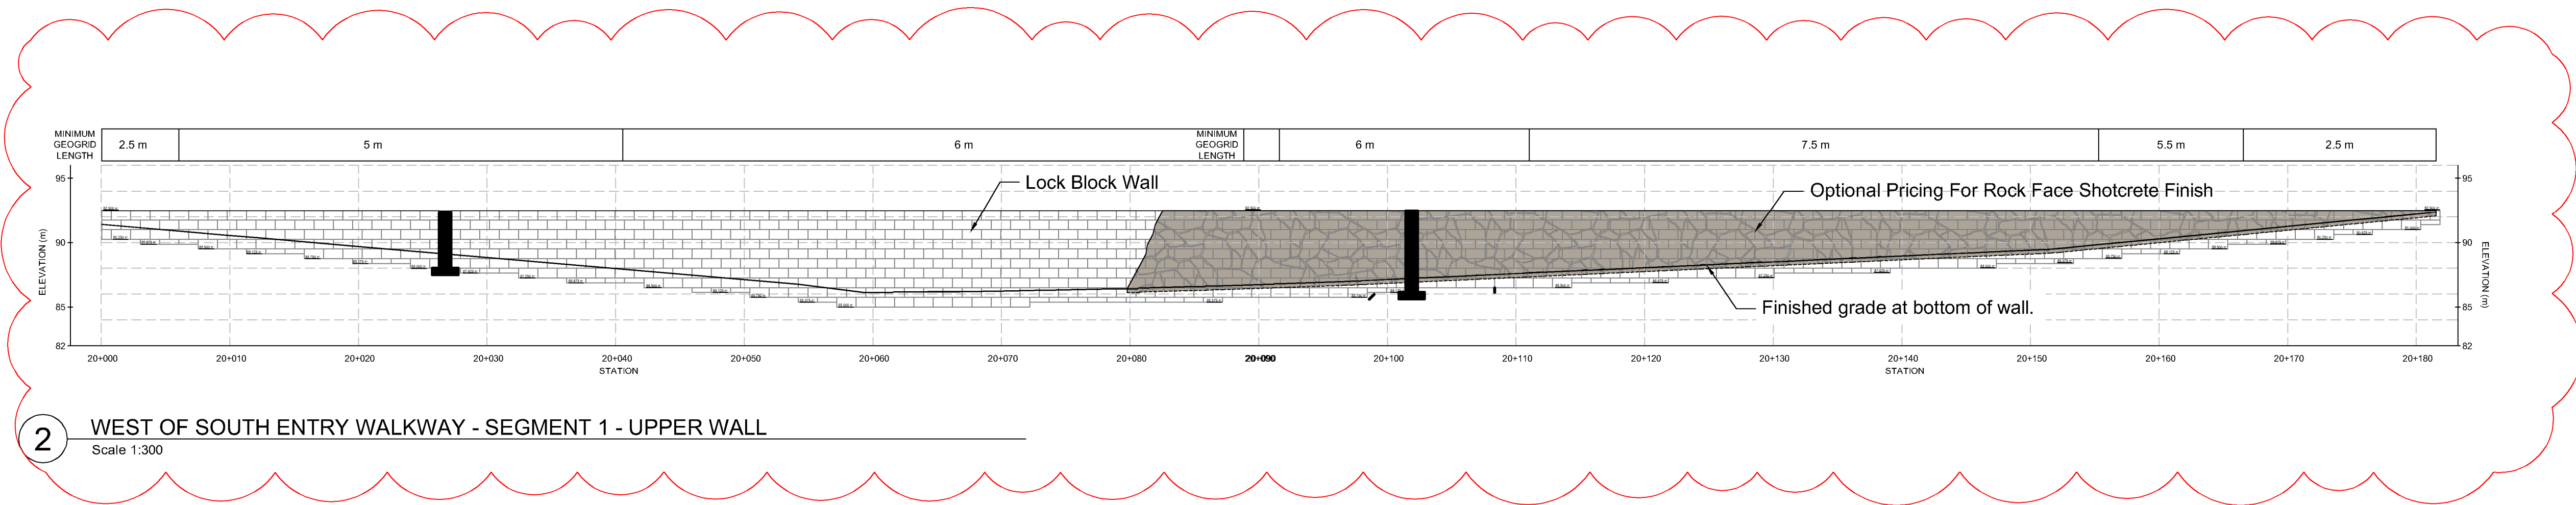

2 WEST OF SOUTH ENTRY WALKWAY - SEGMENT 1 - UPPER WALL
 Scale 1:300

No.	By:	Description	Date
12	TM	Issued for RFP	May 05, 2025
11	TM	Issued for 100%	March 25, 2025
10	TM	Issued for 100%	Jan 17, 2025
9	TM	Issued for 100% Draft	Dec 16, 2024
8	TM	Issued for 95% Review	Nov 28, 2024
7	TM	Issued for Costing	Jul 12, 2024
6	TM	Issued for 75% Coordination	Jul 05, 2024
5	TM	Issued for 75% Review	May 08, 2024
4	TM	Issued for 75% Review	May 03, 2024
3	TM	Re-Issued for 50%	Apr 03, 2024
2	TM	Issued for 50%	Mar 22, 2024
1	TM	Issued for Review	May 06, 2023


REVISIONS TABLE FOR DRAWINGS
 Copyright reserved. This drawing and design is the property of VDZ+A and may not be reproduced or used for other projects without permission.

No.	By:	Description	Date
1	TM	Addendum	June 05, 2025

REVISIONS TABLE FOR SHEET

Project:
 BURKE MOUNTAIN ATHLETIC PARK
 Location:
 3390 & 3400 DAVID AVENUE,
 COQUITLAM, B.C.




Drawn: SZ	Stamp:
Checked: TM	
Approved: TM	
Scale: AS SHOWN	Original Sheet Size: 24"x36"

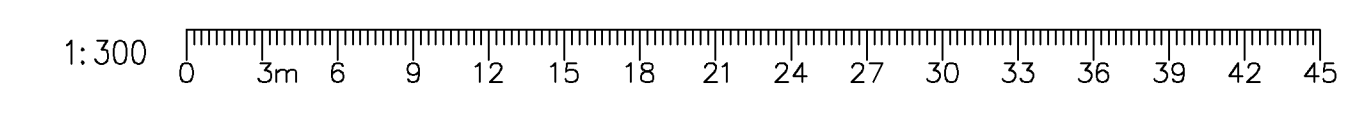


Drawing Title: WALL ELEVATION AND SECTIONS

VDZ Project #: PR2023-04


Drawing #: L-07B

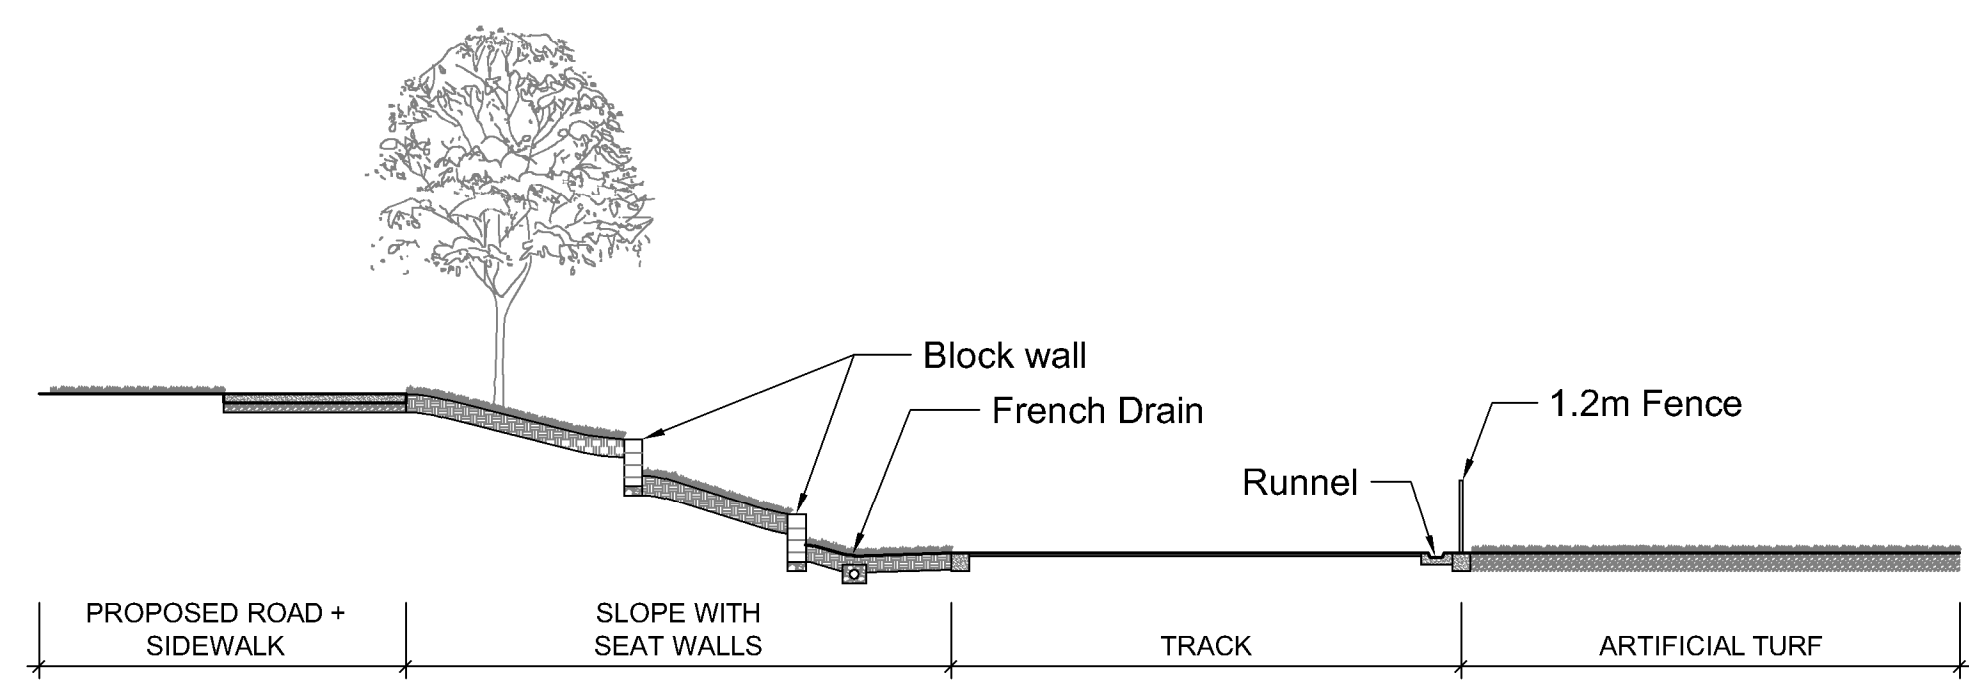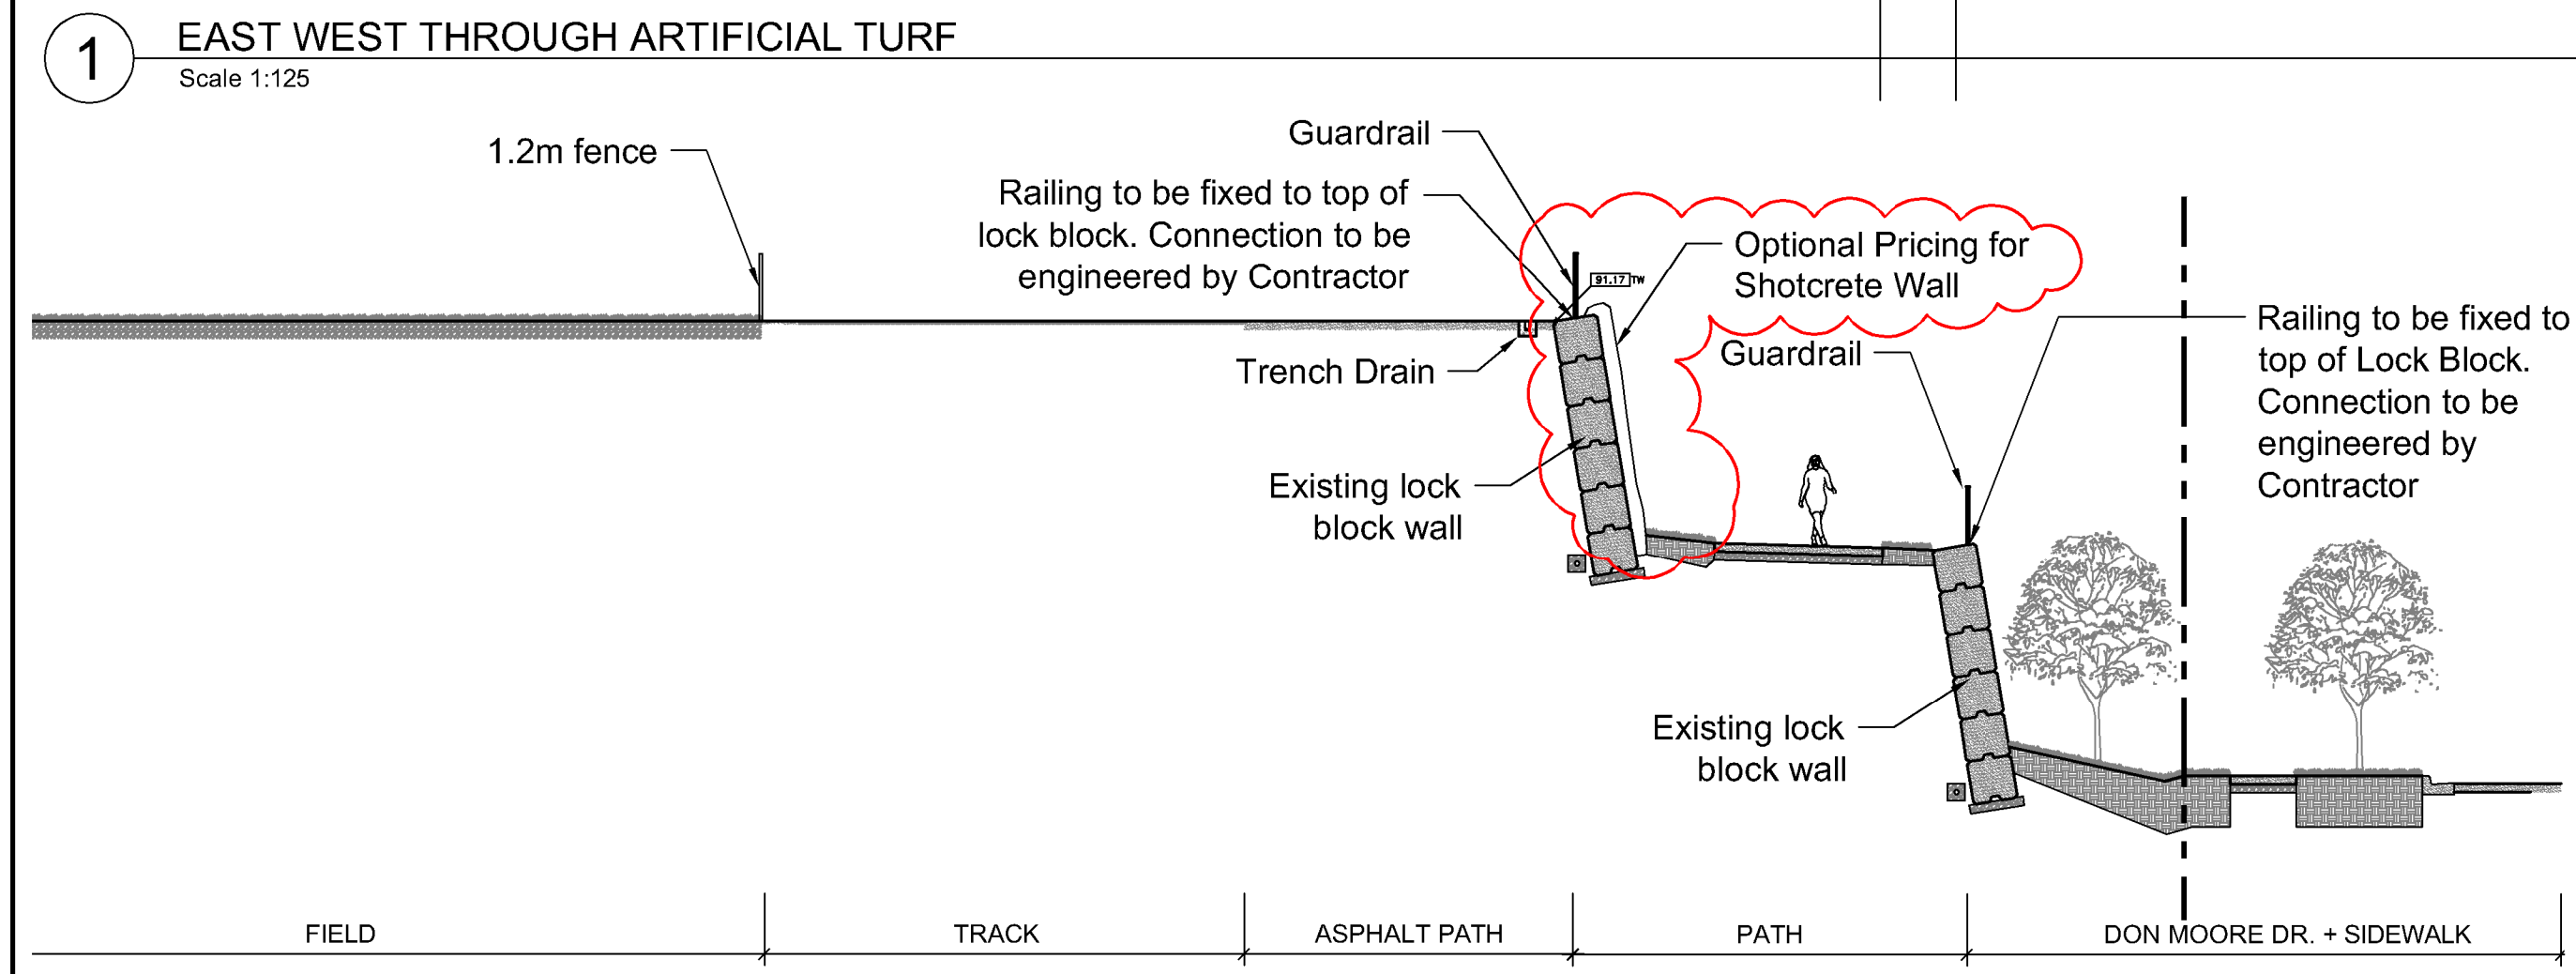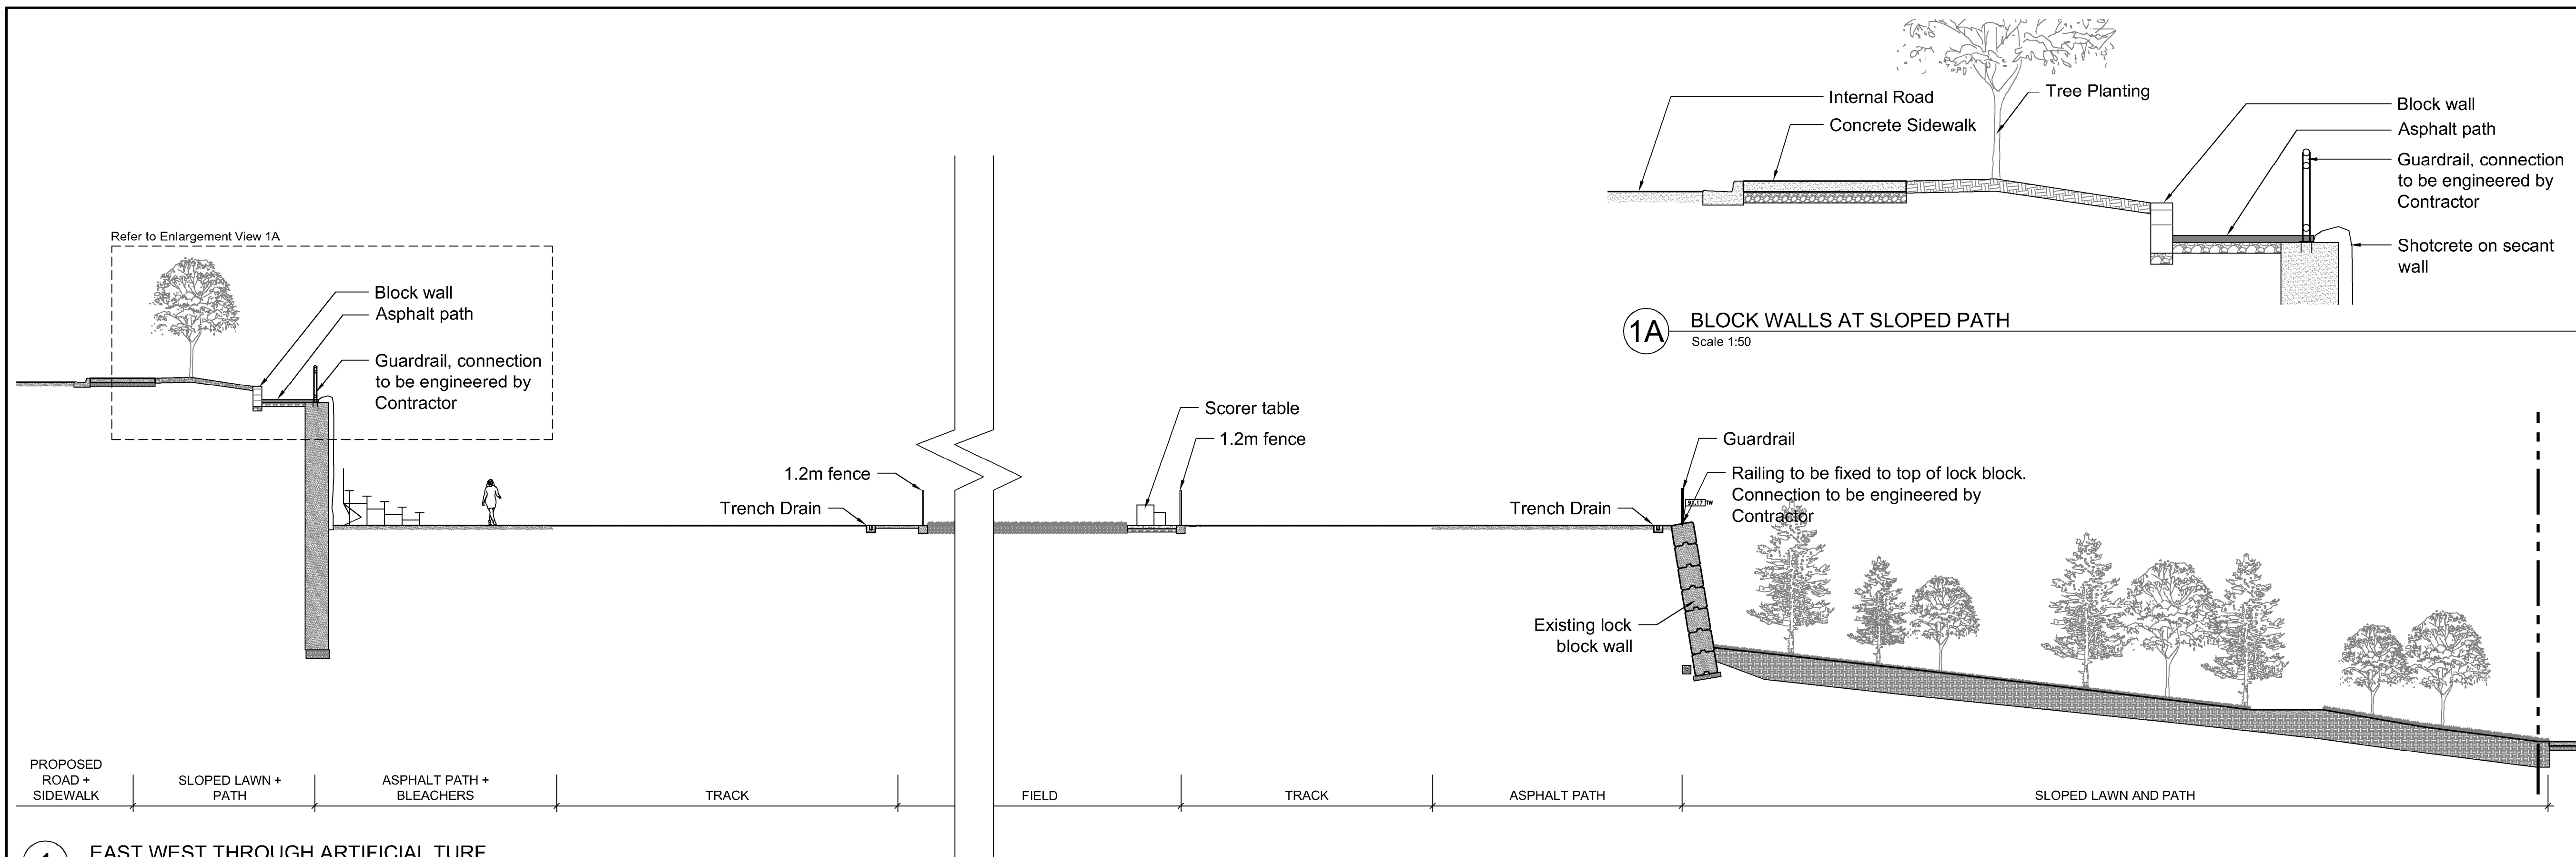

4 NORTH SLOPE TO TRACK AND FIELD
 Scale 1:125

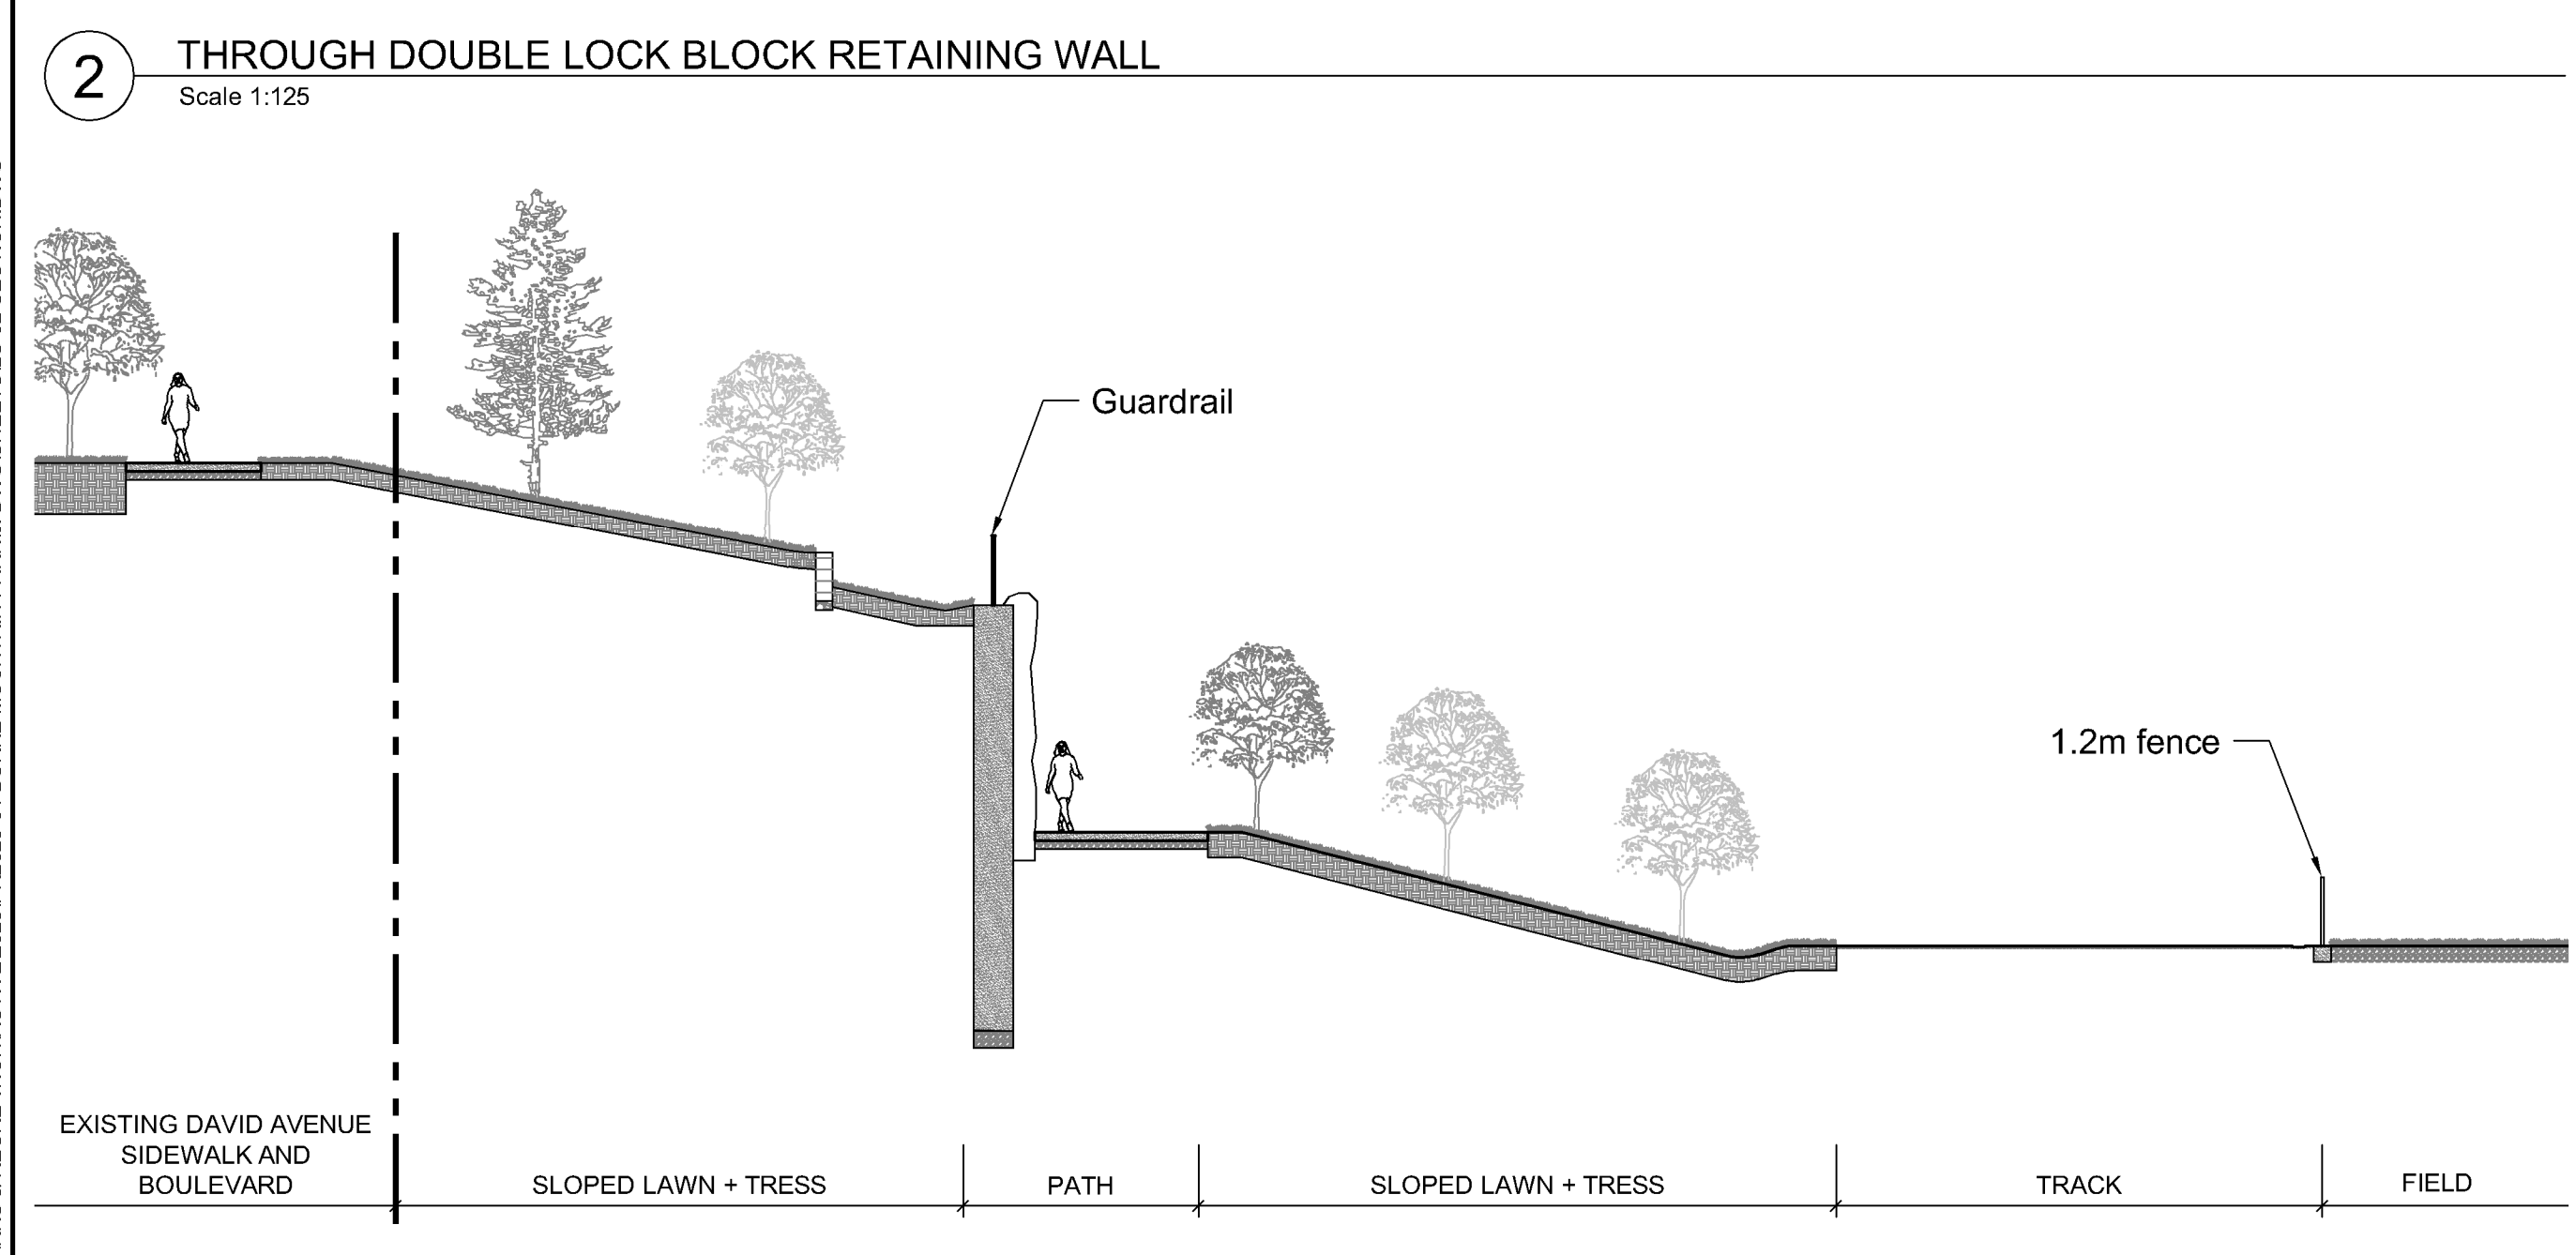

3 NORTH SOUTH THROUGH ACCESSIBLE PATH
 Scale 1:125

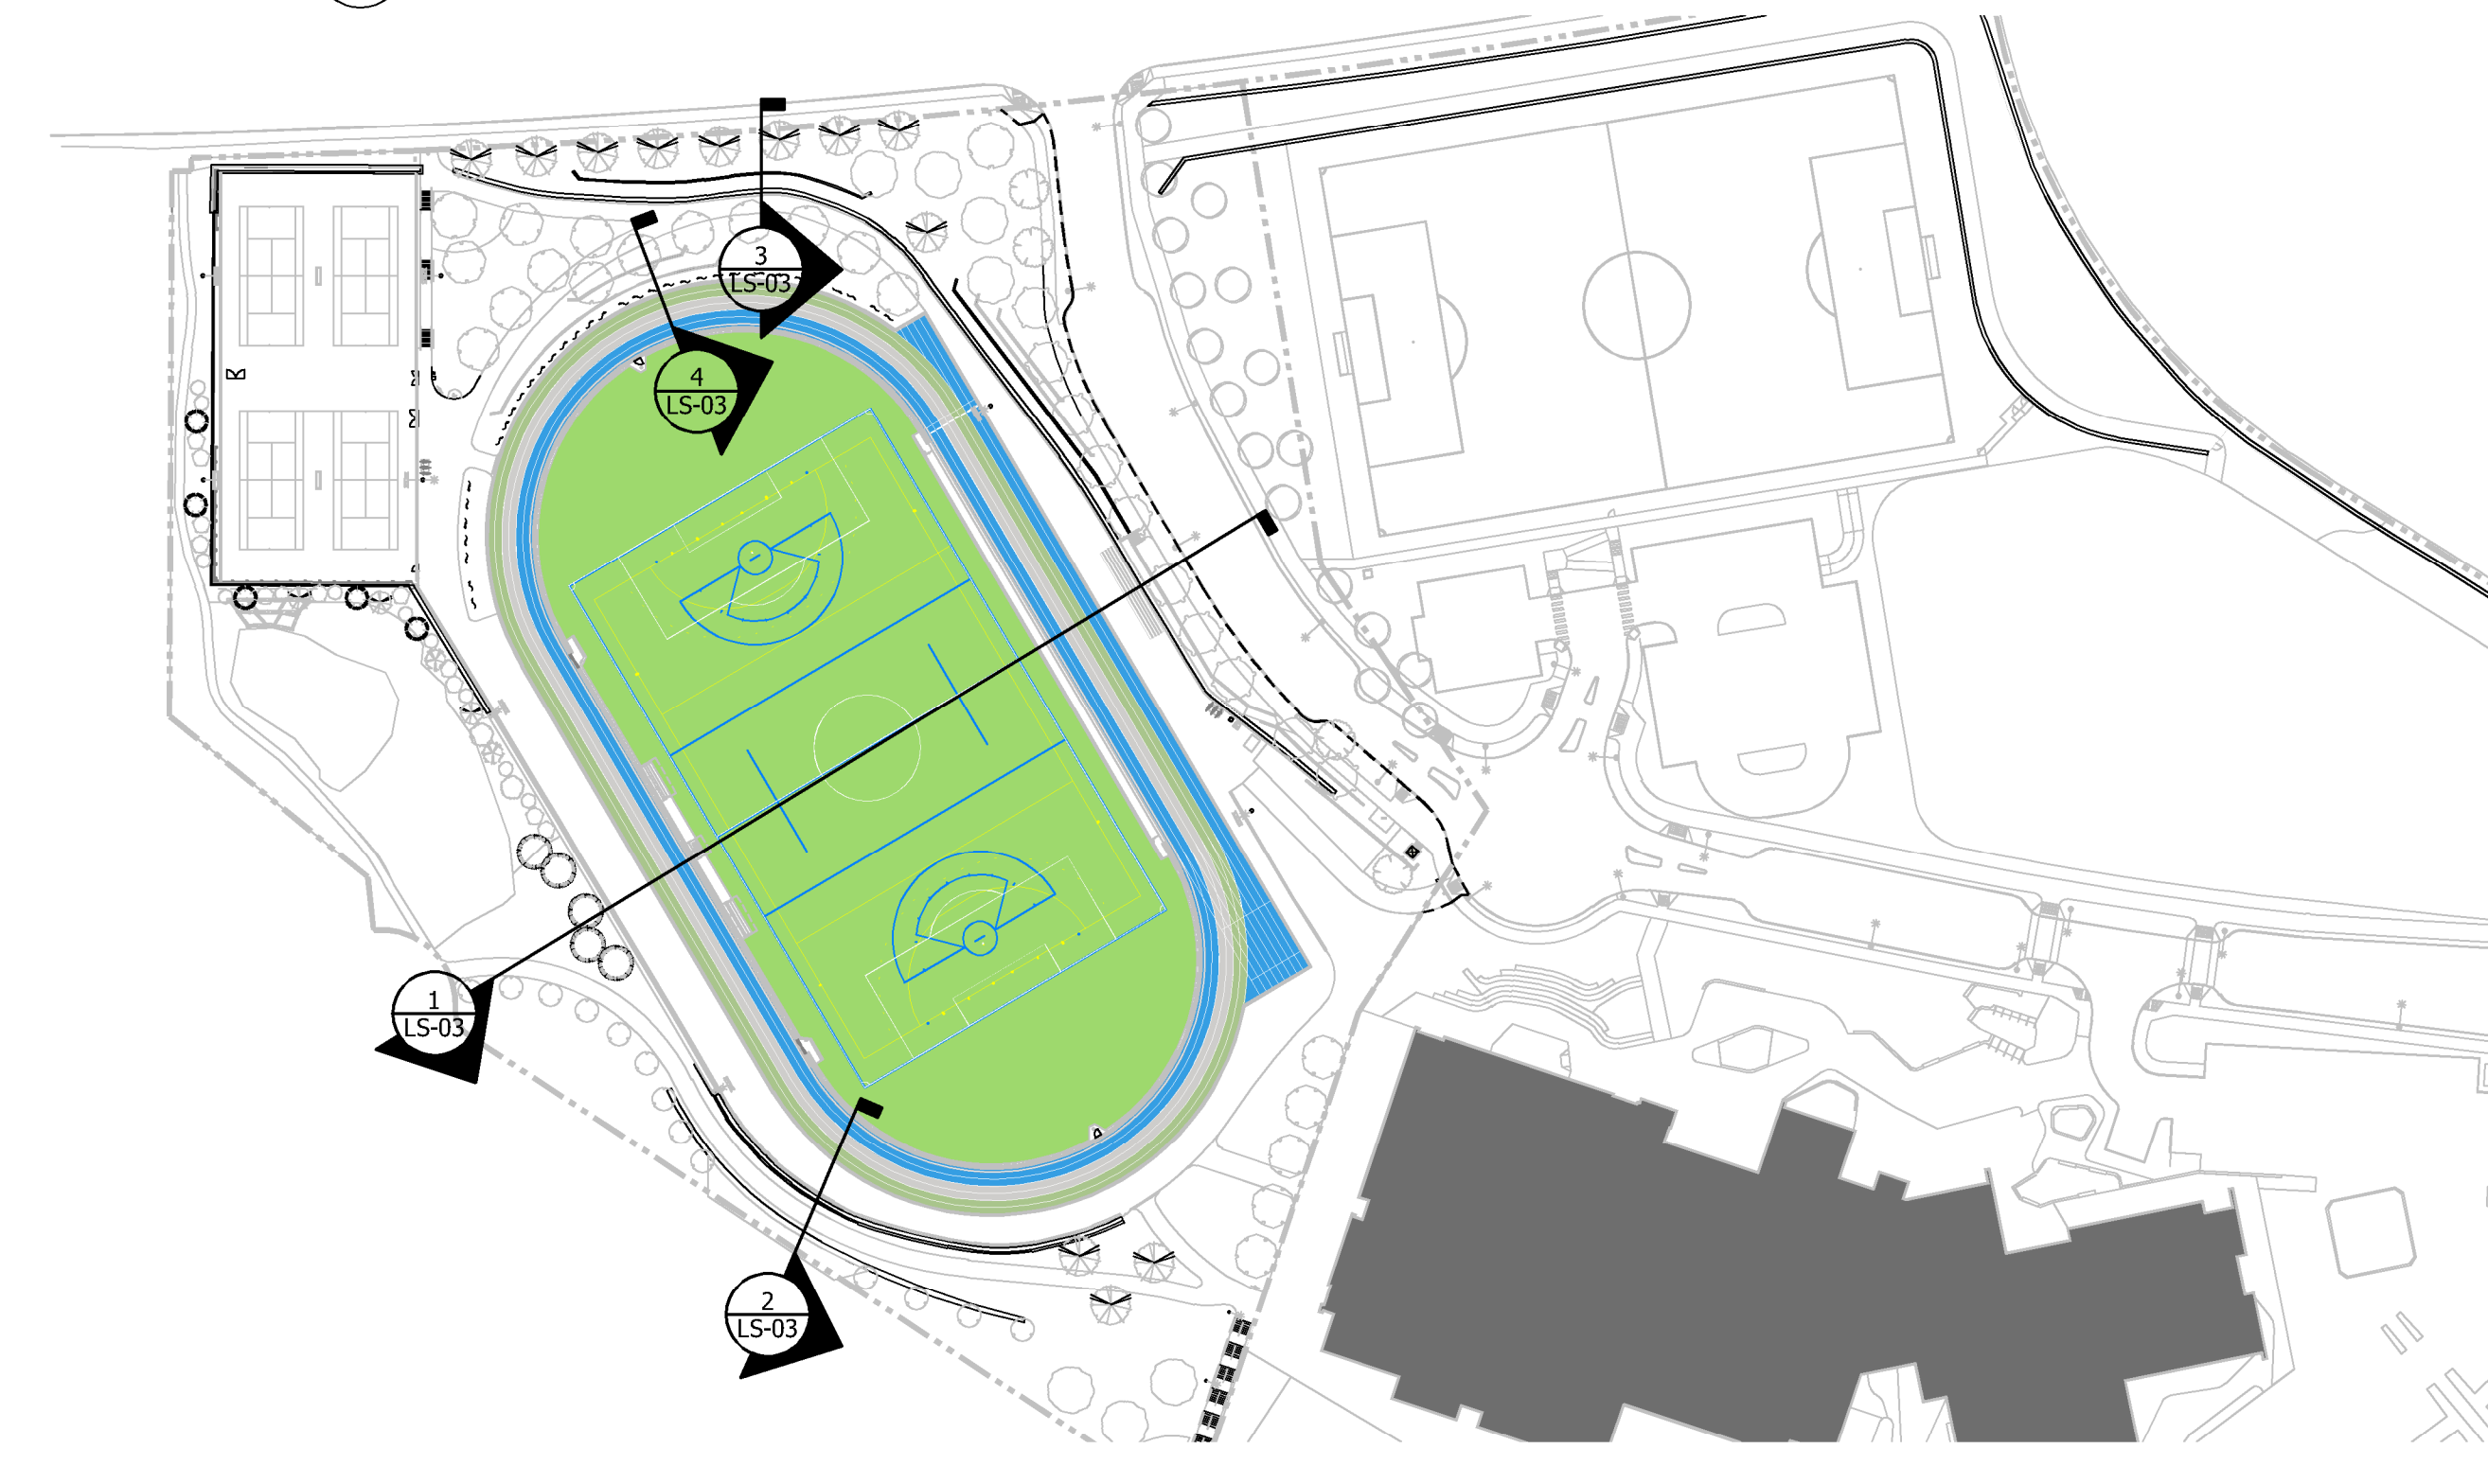

0 SITE PLAN
 Scale 1:300

No.	By:	Description	Date
12	TM	Issued for RFP	May 05, 2025
11	TM	Issued for 100%	March 25, 2025
10	TM	Issued for 100%	Jan 17, 2025
9	TM	Issued for 100% Draft	Dec 16, 2024
8	TM	Issued for 95% Review	Nov 28, 2024
7	TM	Issued for Costing	Jul 12, 2024
6	TM	Issued for 75% Coordination	Jul 05, 2024
5	TM	Issued for 75% Review	May 08, 2024
4	TM	Issued for 75% Review	May 03, 2024
3	TM	Re-Issued for 50%	Apr 03, 2024
2	TM	Issued for 50%	Mar 22, 2024
1	TM	Issued for Review	May 06, 2023

REVISIONS TABLE FOR DRAWINGS
 Copyright reserved. This drawing and design is the property of VDZ+A and may not be reproduced or used for other projects without permission.

No.	By:	Description	Date
1	TM	Addendum	June 05, 2025

REVISIONS TABLE FOR SHEET

Project:
 BURKE MOUNTAIN ATHLETIC PARK
 Location:
 3390 & 3400 DAVID AVENUE,
 COQUITLAM, B.C.

Drawn: BF	Stamp:
Checked: TM	
Approved: TM	
Scale: AS SHOWN	Original Sheet Size: 24"x36"






Z:\PROJECTS\PARKS & RECREATION\ACTIVE\2023\PR2023-04 BURKE MOUNTAIN PARKS.DWG\SHEET\LS-02 SECTION.DWG

Drawing Title:
SECTION



VDZ Project #:
PR2023-04

Drawing #:
LS-03

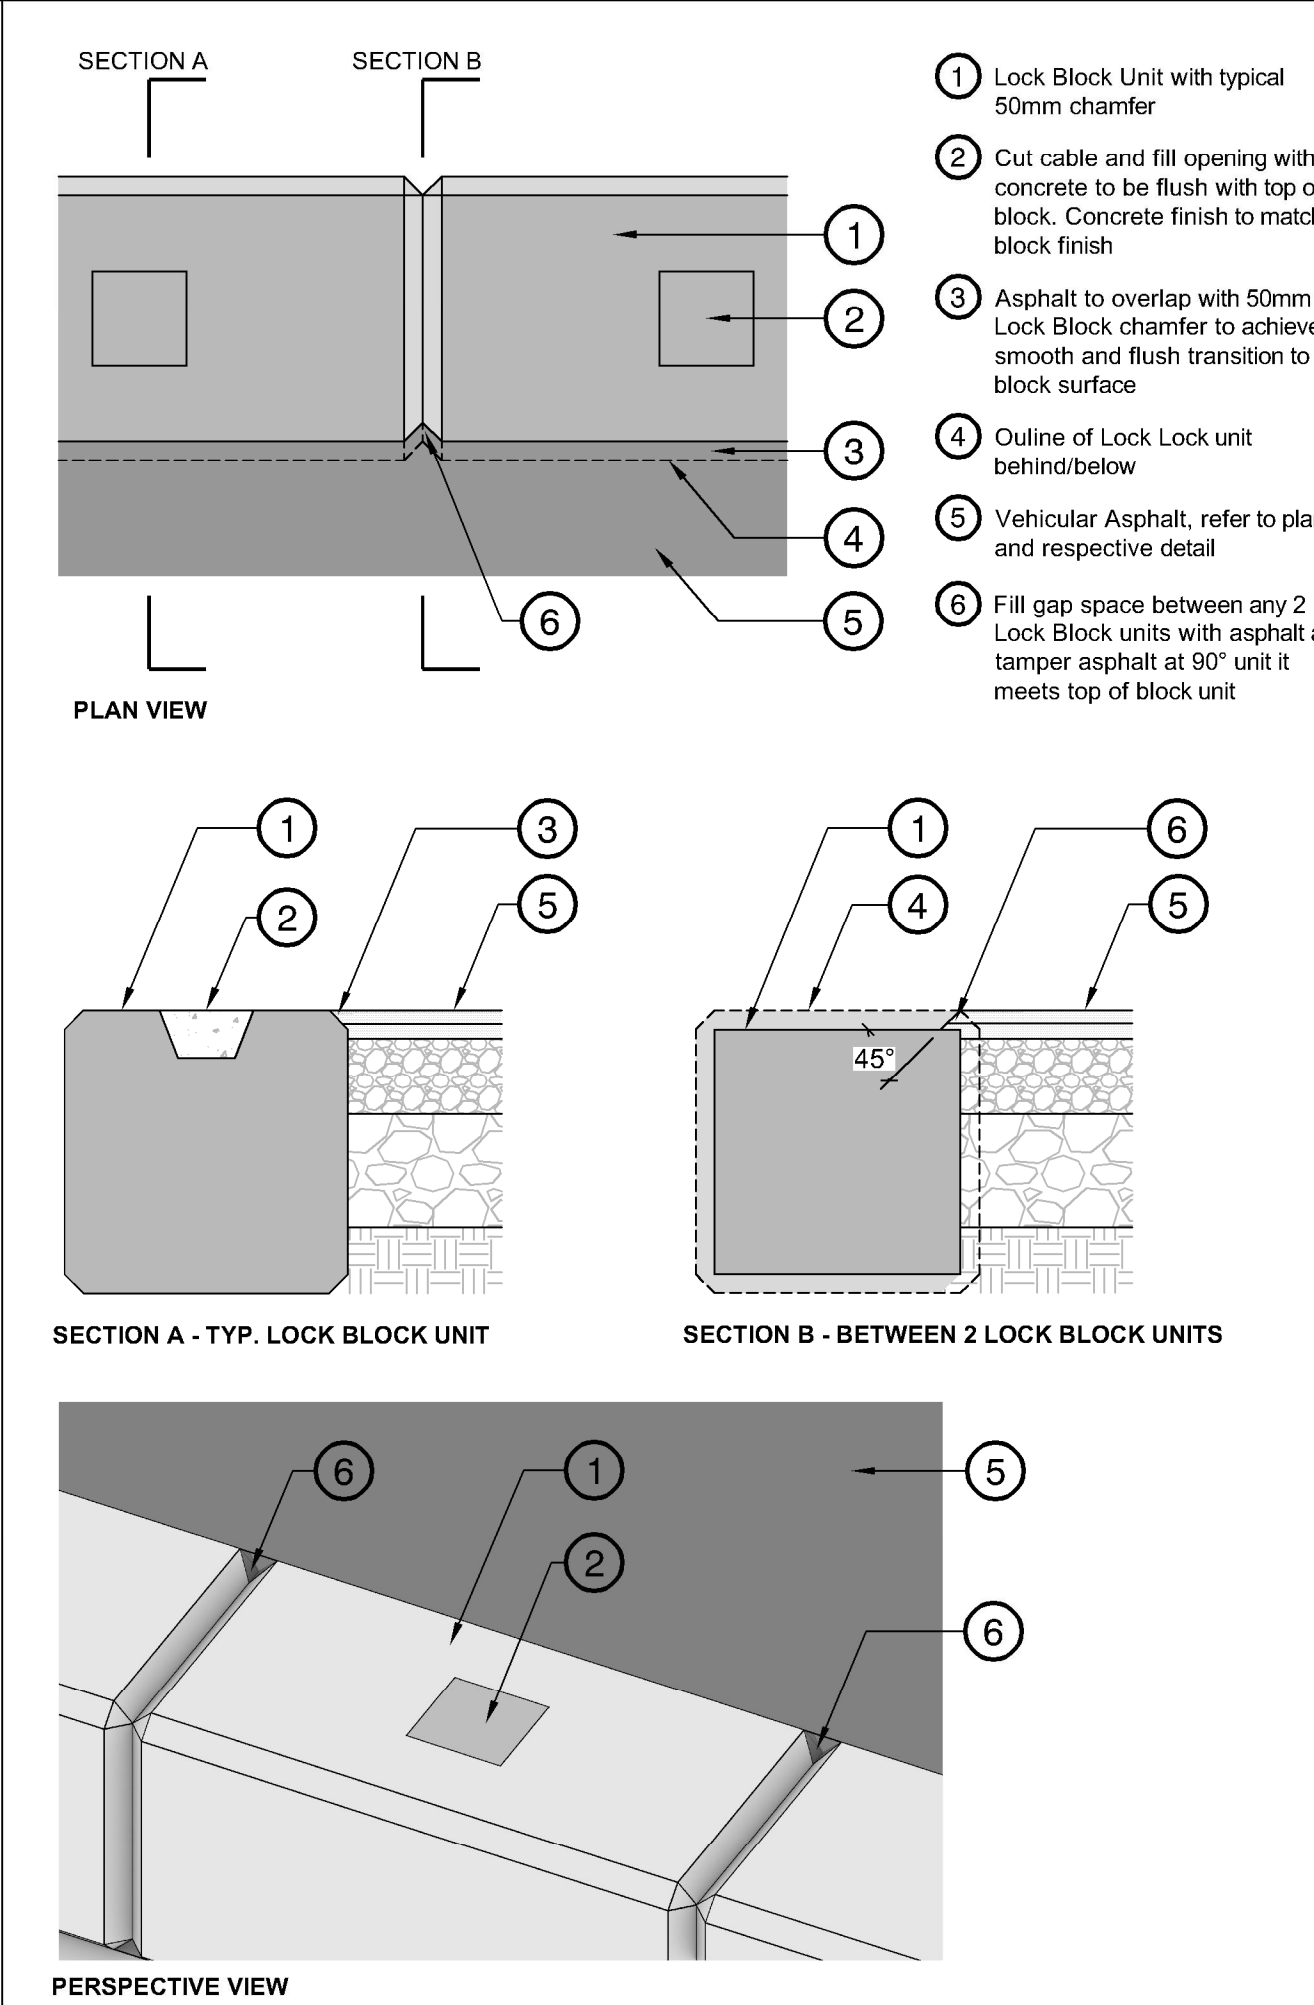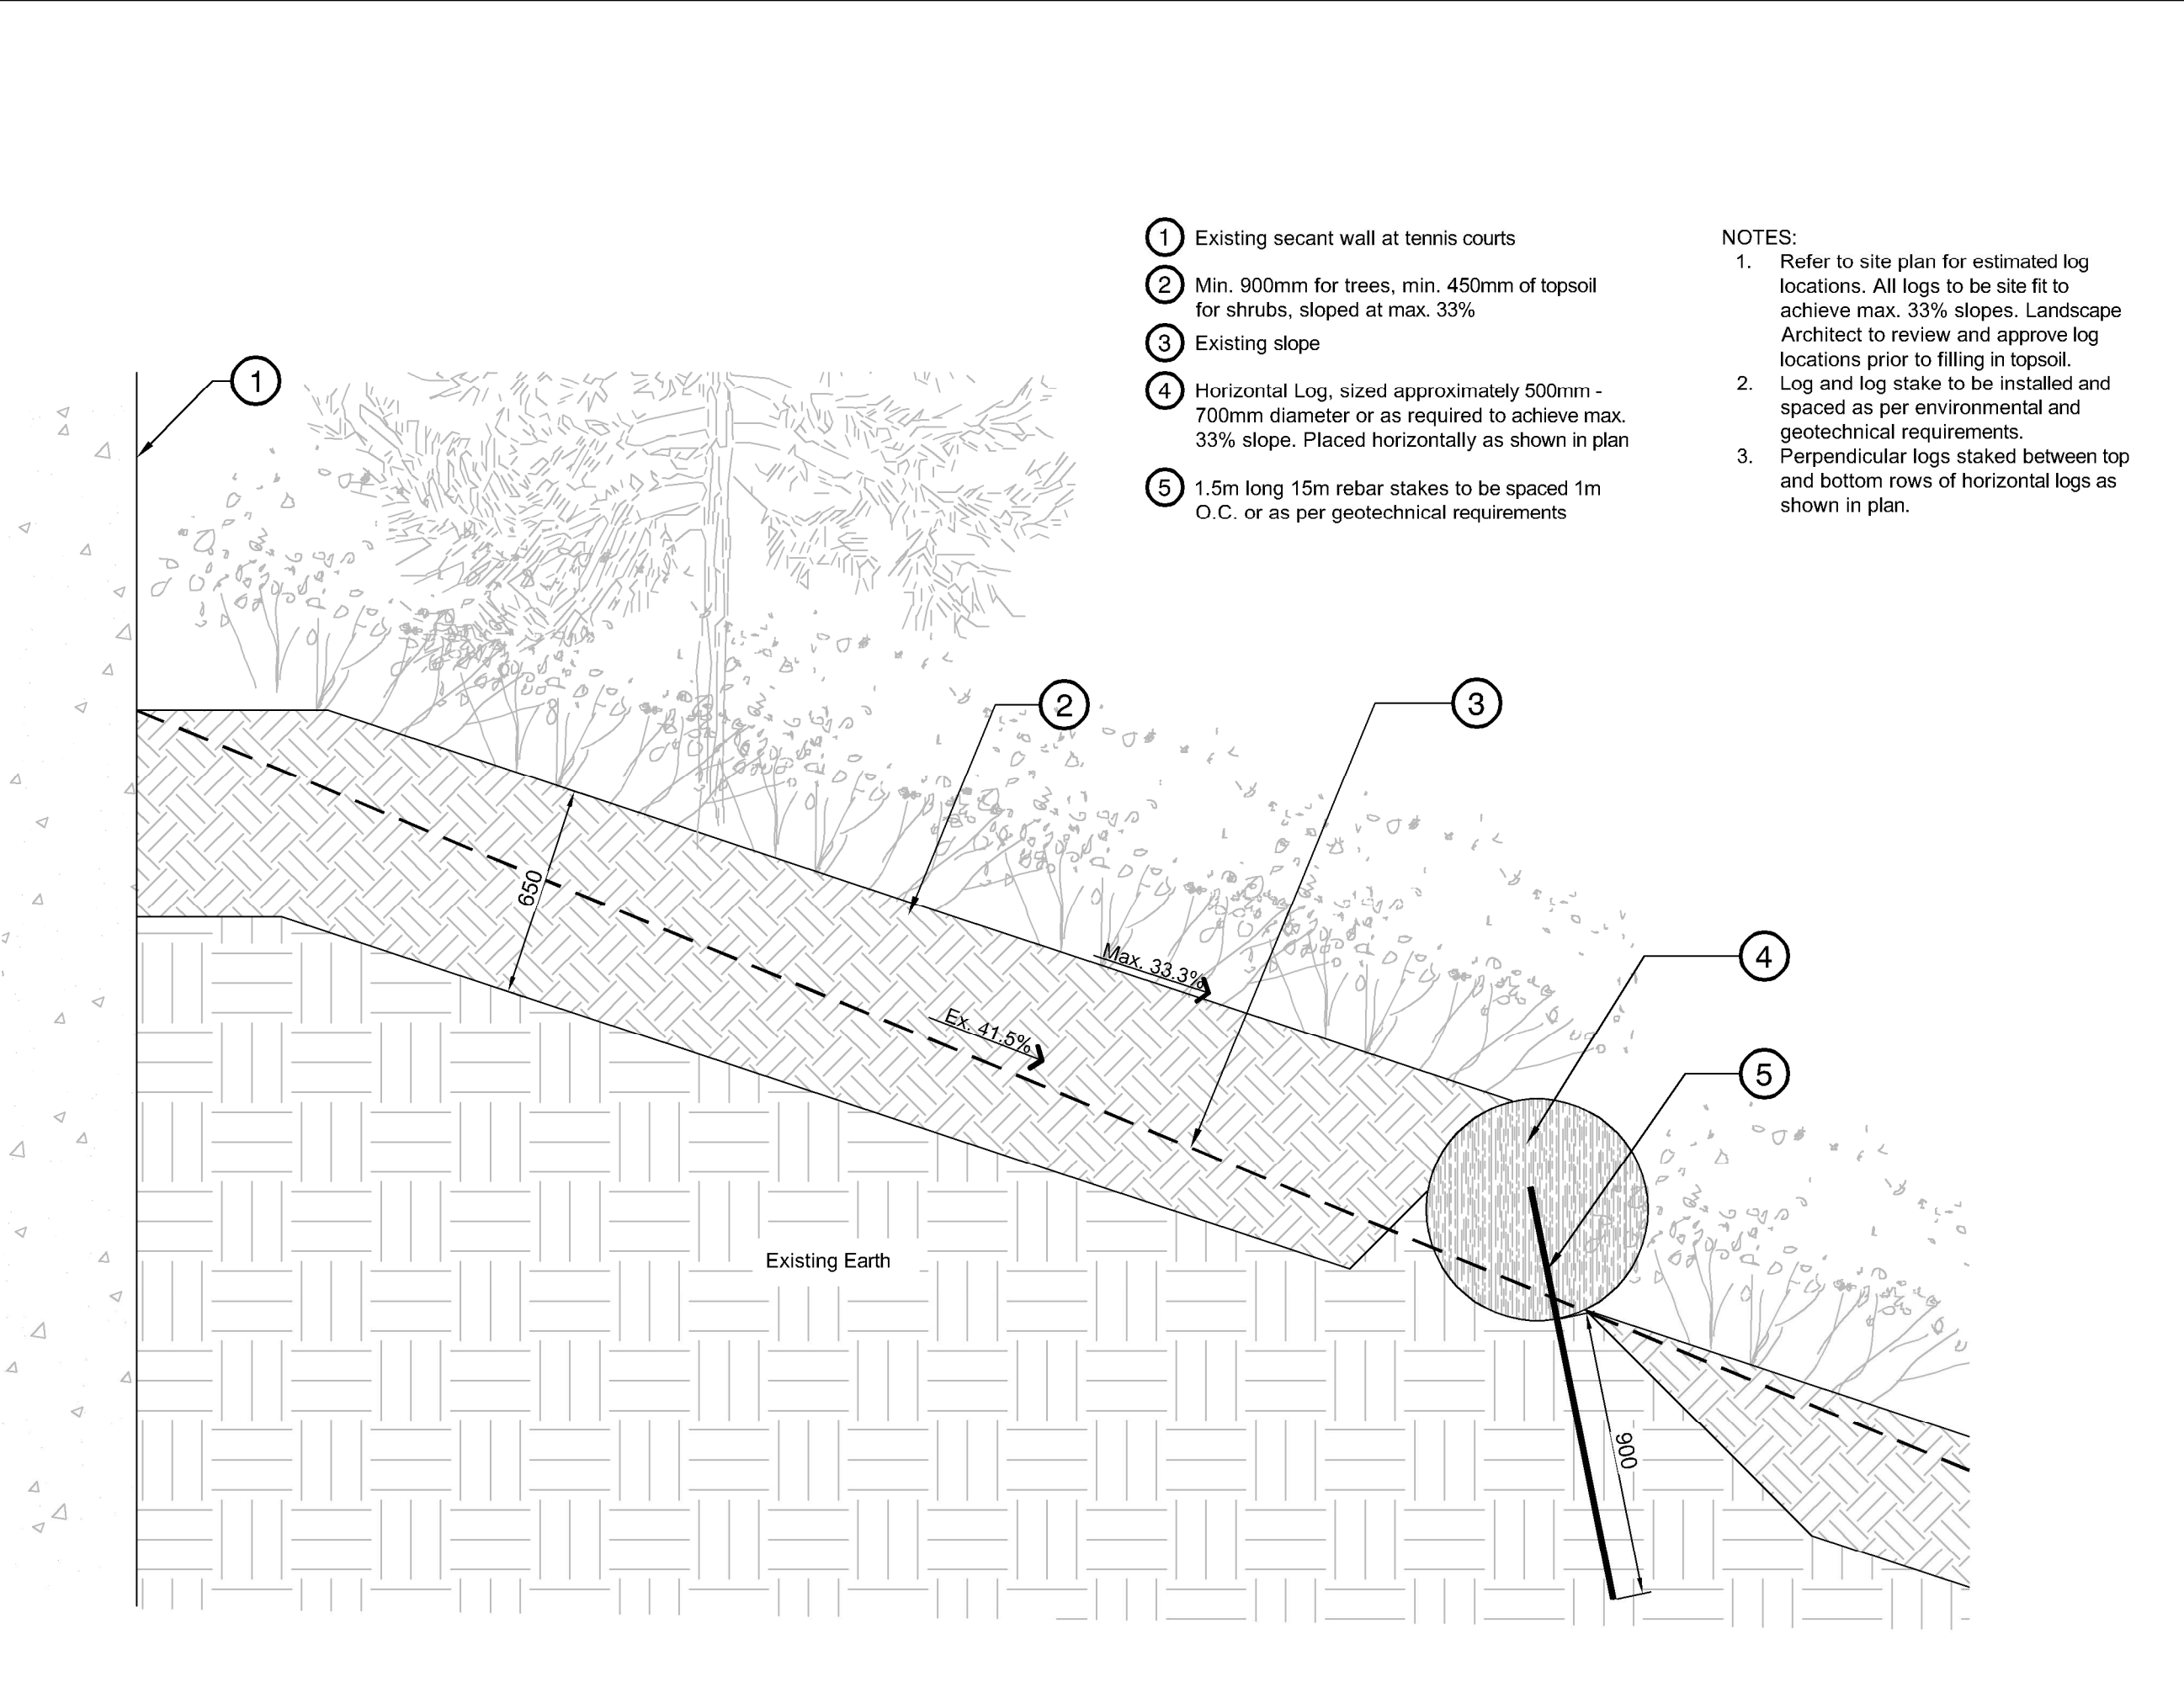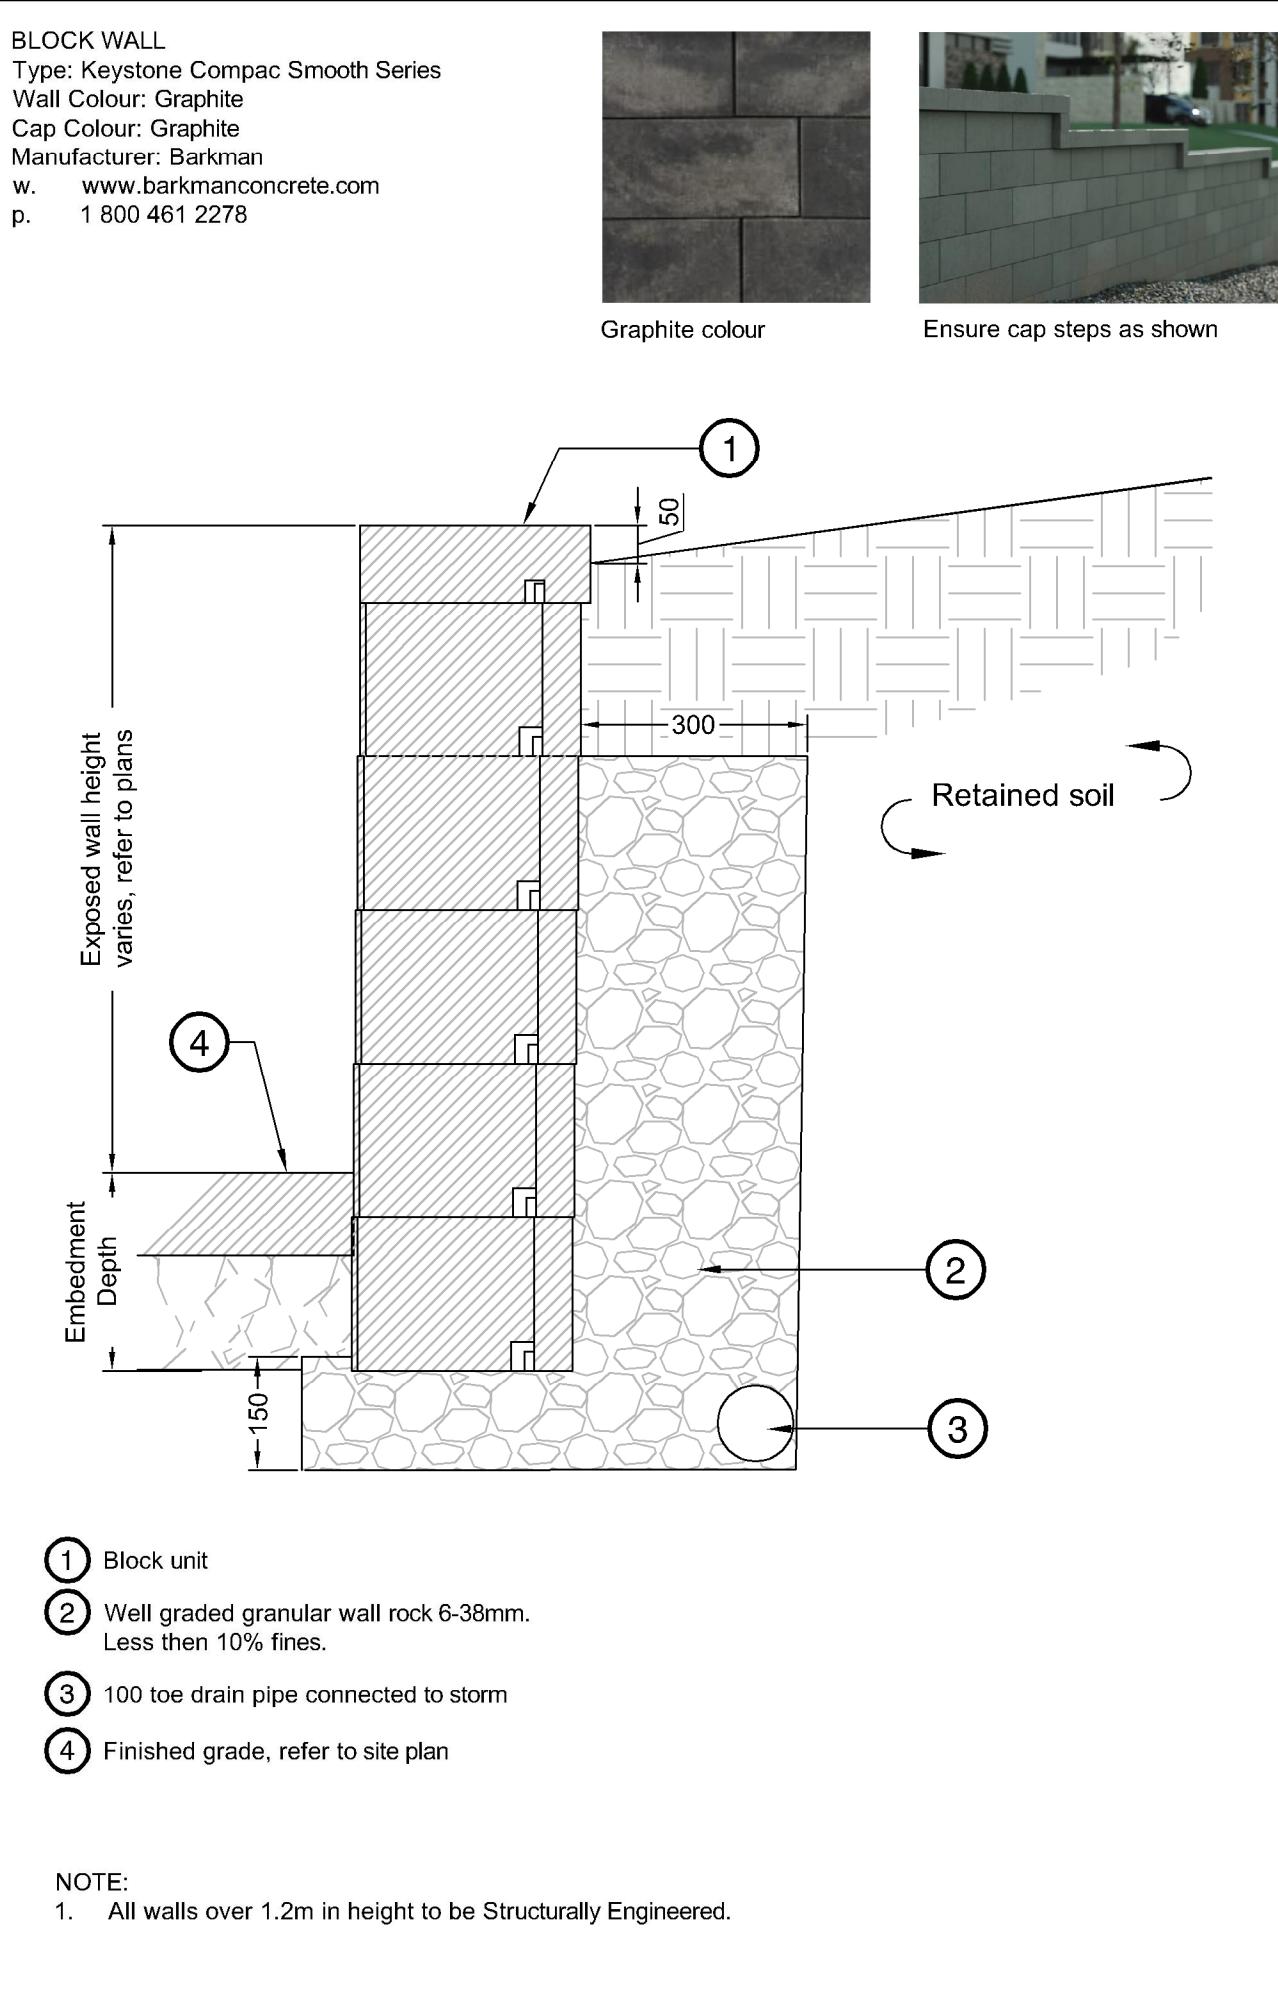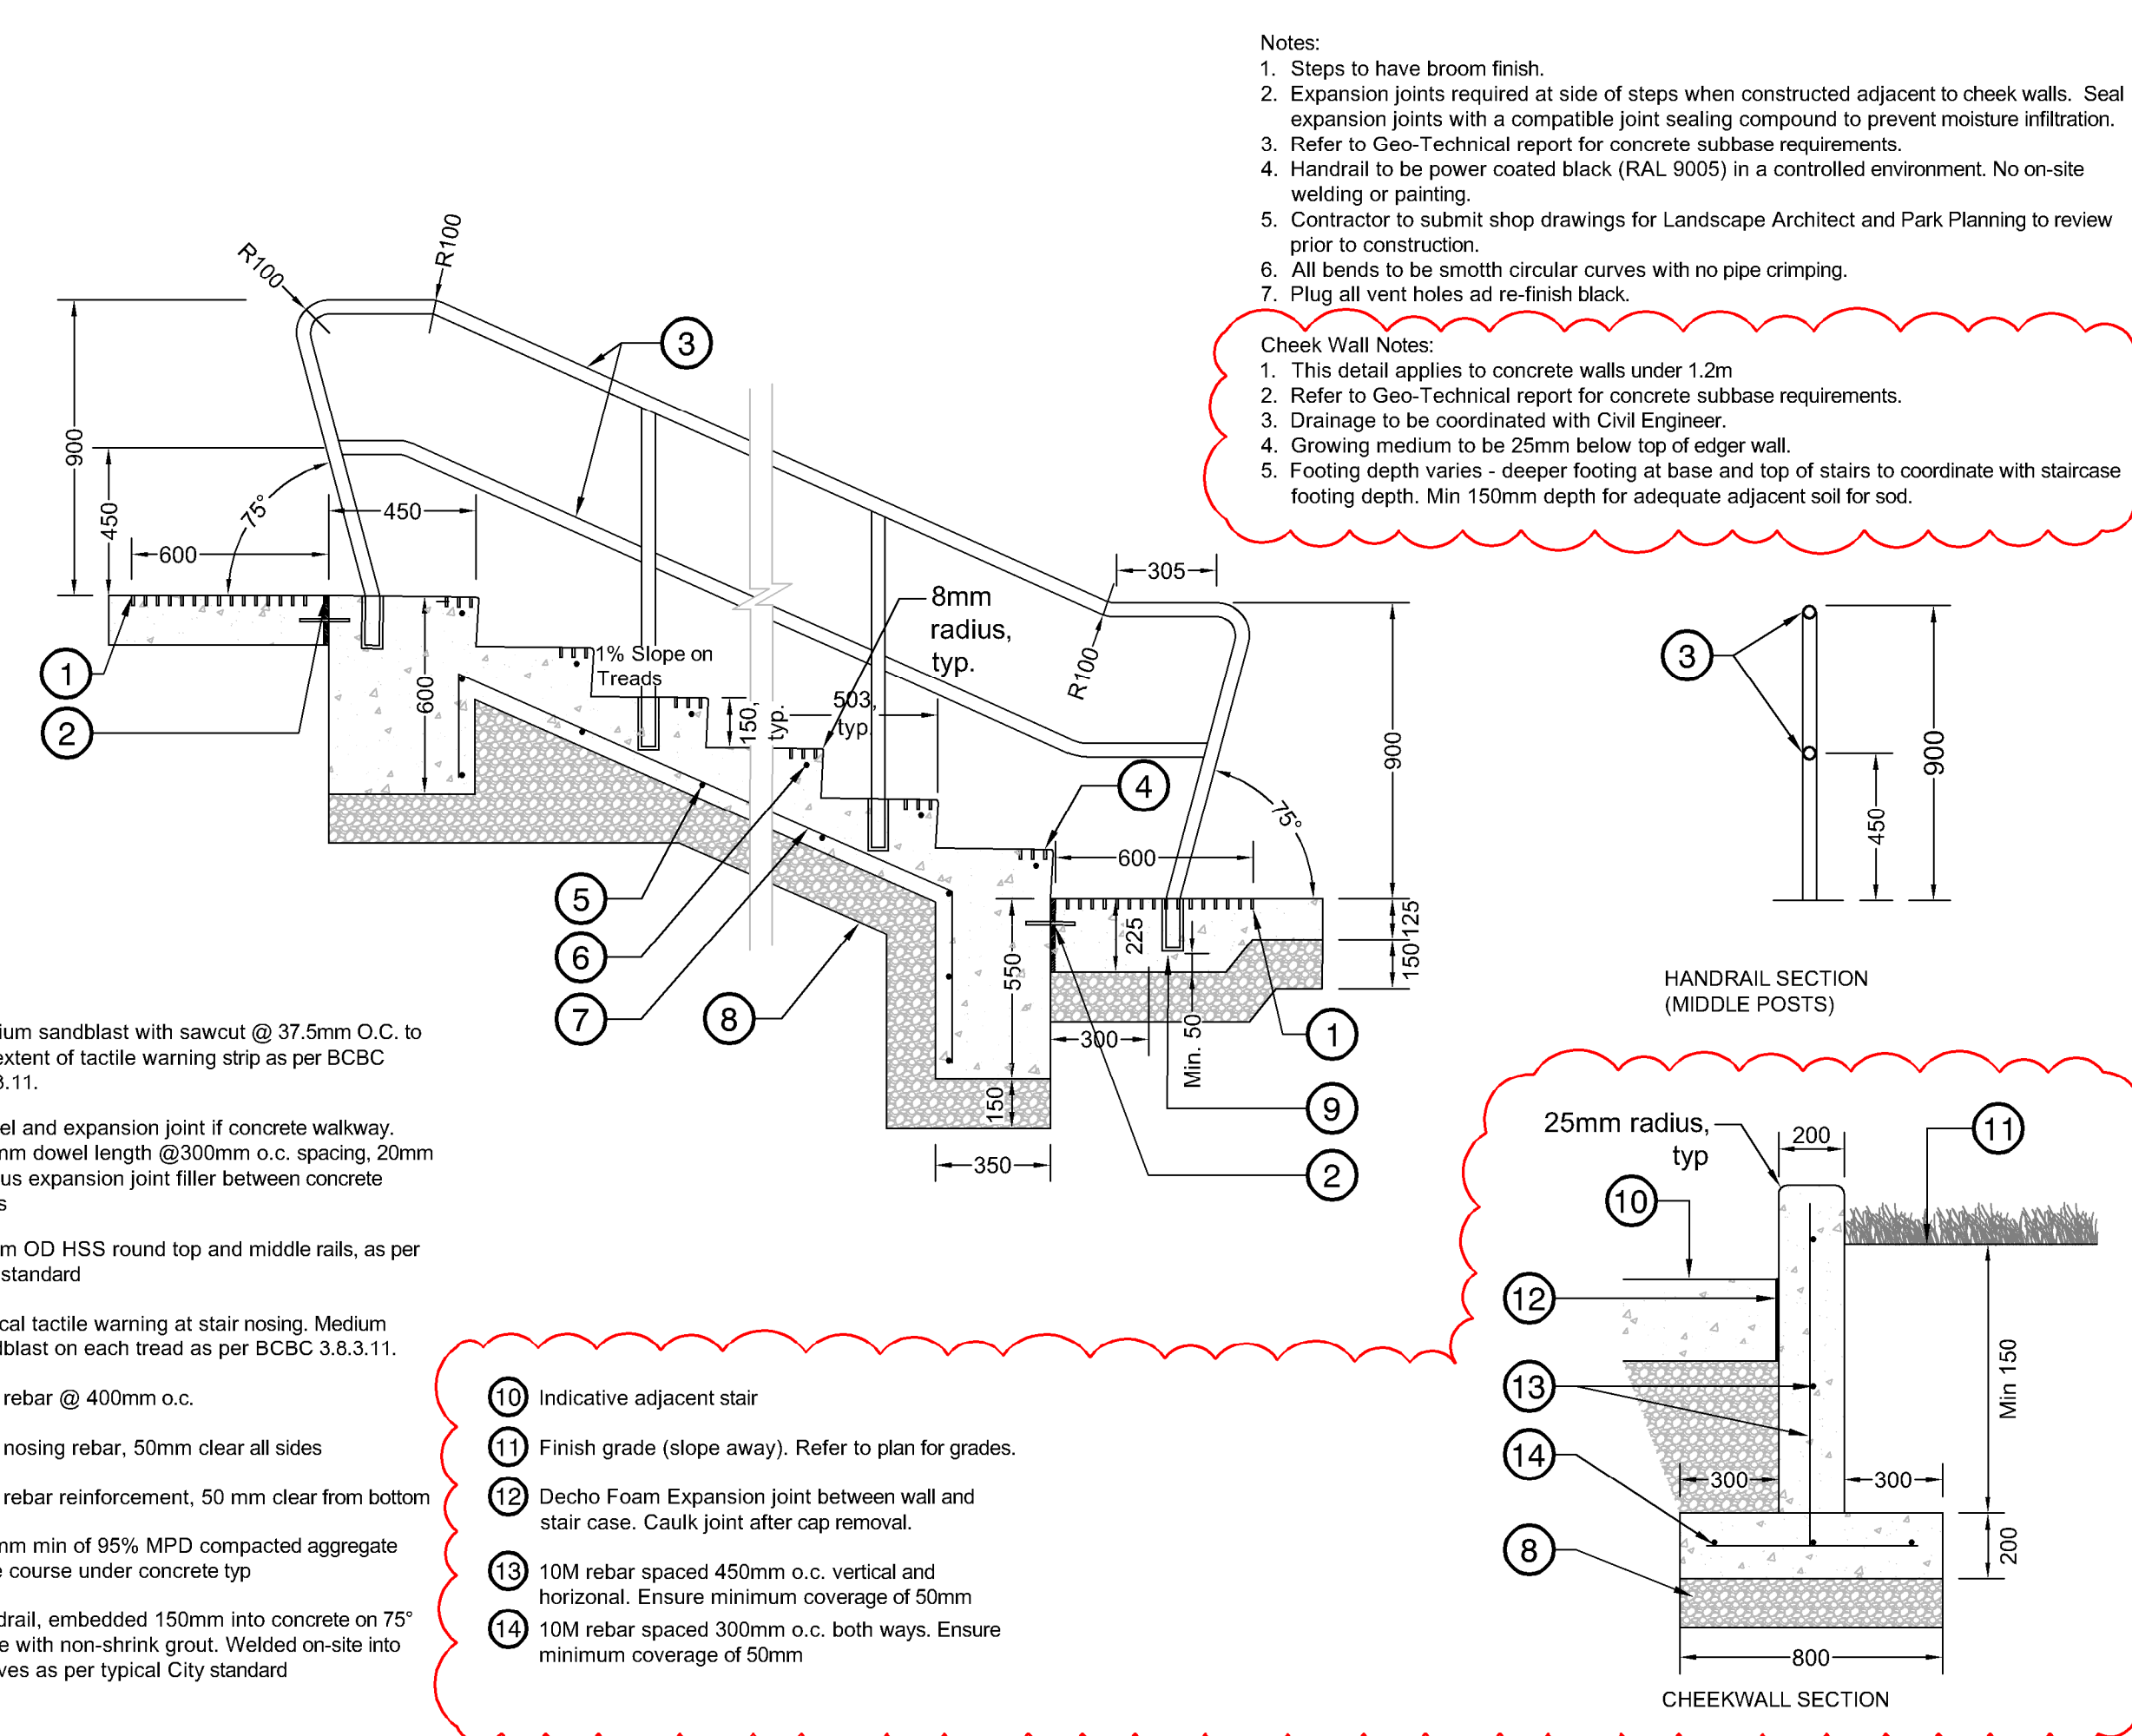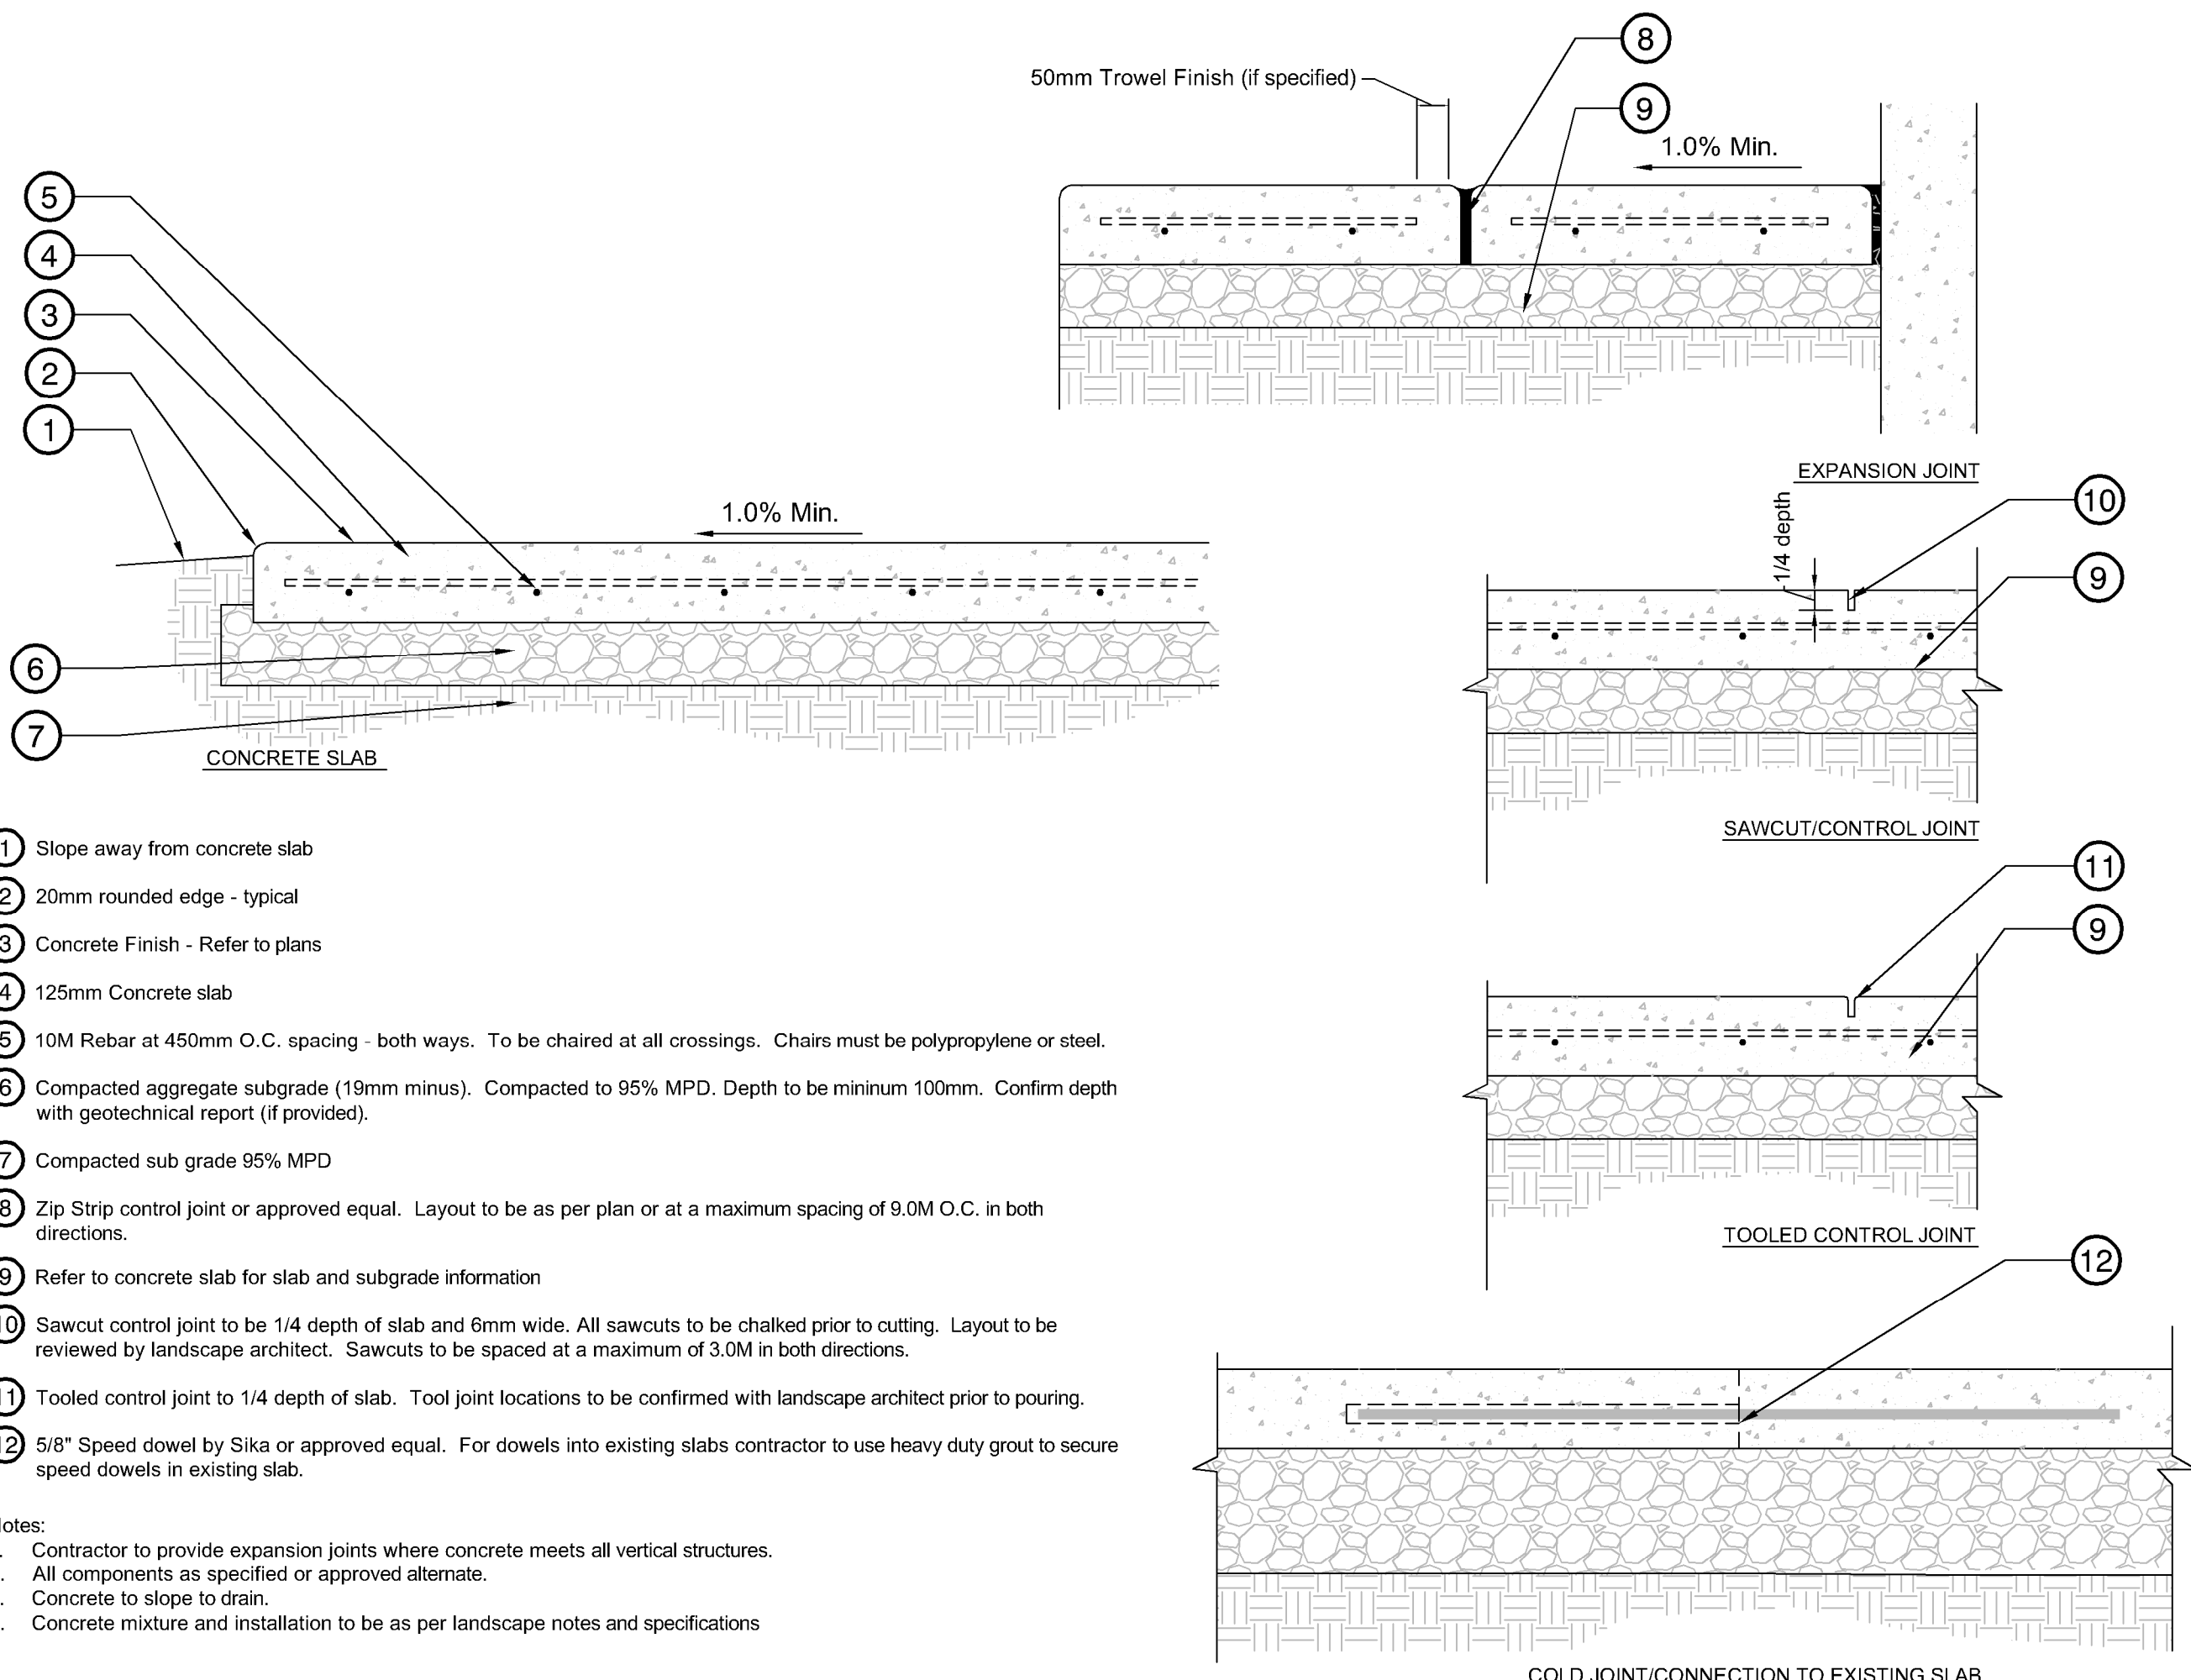

No.	By:	Description	Date
12	TM	Issued for RFP	May 05, 2025
11	TM	Issued for 100%	March 25, 2025
10	TM	Issued for 100%	Jan 17, 2025
9	TM	Issued for 100% Draft	Dec 16, 2024
8	TM	Issued for 95% Review	Nov 28, 2024
7	TM	Issued for Costing	Jul 12, 2024
6	TM	Issued for 75% Coordination	Jul 05, 2024
5	TM	Issued for 75% Review	May 08, 2024
4	TM	Issued for 75% Review	May 03, 2024
3	TM	Re-Issued for 50%	Apr 03, 2024
2	TM	Issued for 50%	Mar 22, 2024
1	TM	Issued for Review	May 06, 2023

REVISIONS TABLE FOR DRAWINGS
Copyright reserved. This drawing and design is the property of Vdz+A and may not be reproduced or used for other projects without permission.


No.	By:	Description	Date
2	TM	Addendum	June 05, 2025
1	TM	Addendum	May 22, 2025

REVISIONS TABLE FOR SHEET

Project:
BURKE MOUNTAIN ATHLETIC PARK

Location:
3390 & 3400 DAVID AVENUE,
COQUITLAM, B.C.

Drawn: BF	Stamp:
Checked: TM	
Approved: TM	Original Sheet Size: 24"x36"
Scale: AS SHOWN	CONTRACTOR SHALL CHECK ALL DIMENSIONS ON THE WORK AND REPORT ANY DISCREPANCY TO THE CONSULTANT BEFORE PROCEEDING. ALL DRAWINGS AND SPECIFICATIONS ARE THE EXCLUSIVE PROPERTY OF THE OWNER AND MUST BE RETURNED AT THE COMPLETION OF THE WORK. ALL REVISIONS/ERRATA/CHANGES MUST NOT BE PRICED FOR CONSTRUCTION UNLESS LABELED/ISSUED FOR TENDER/CONSTRUCTION.

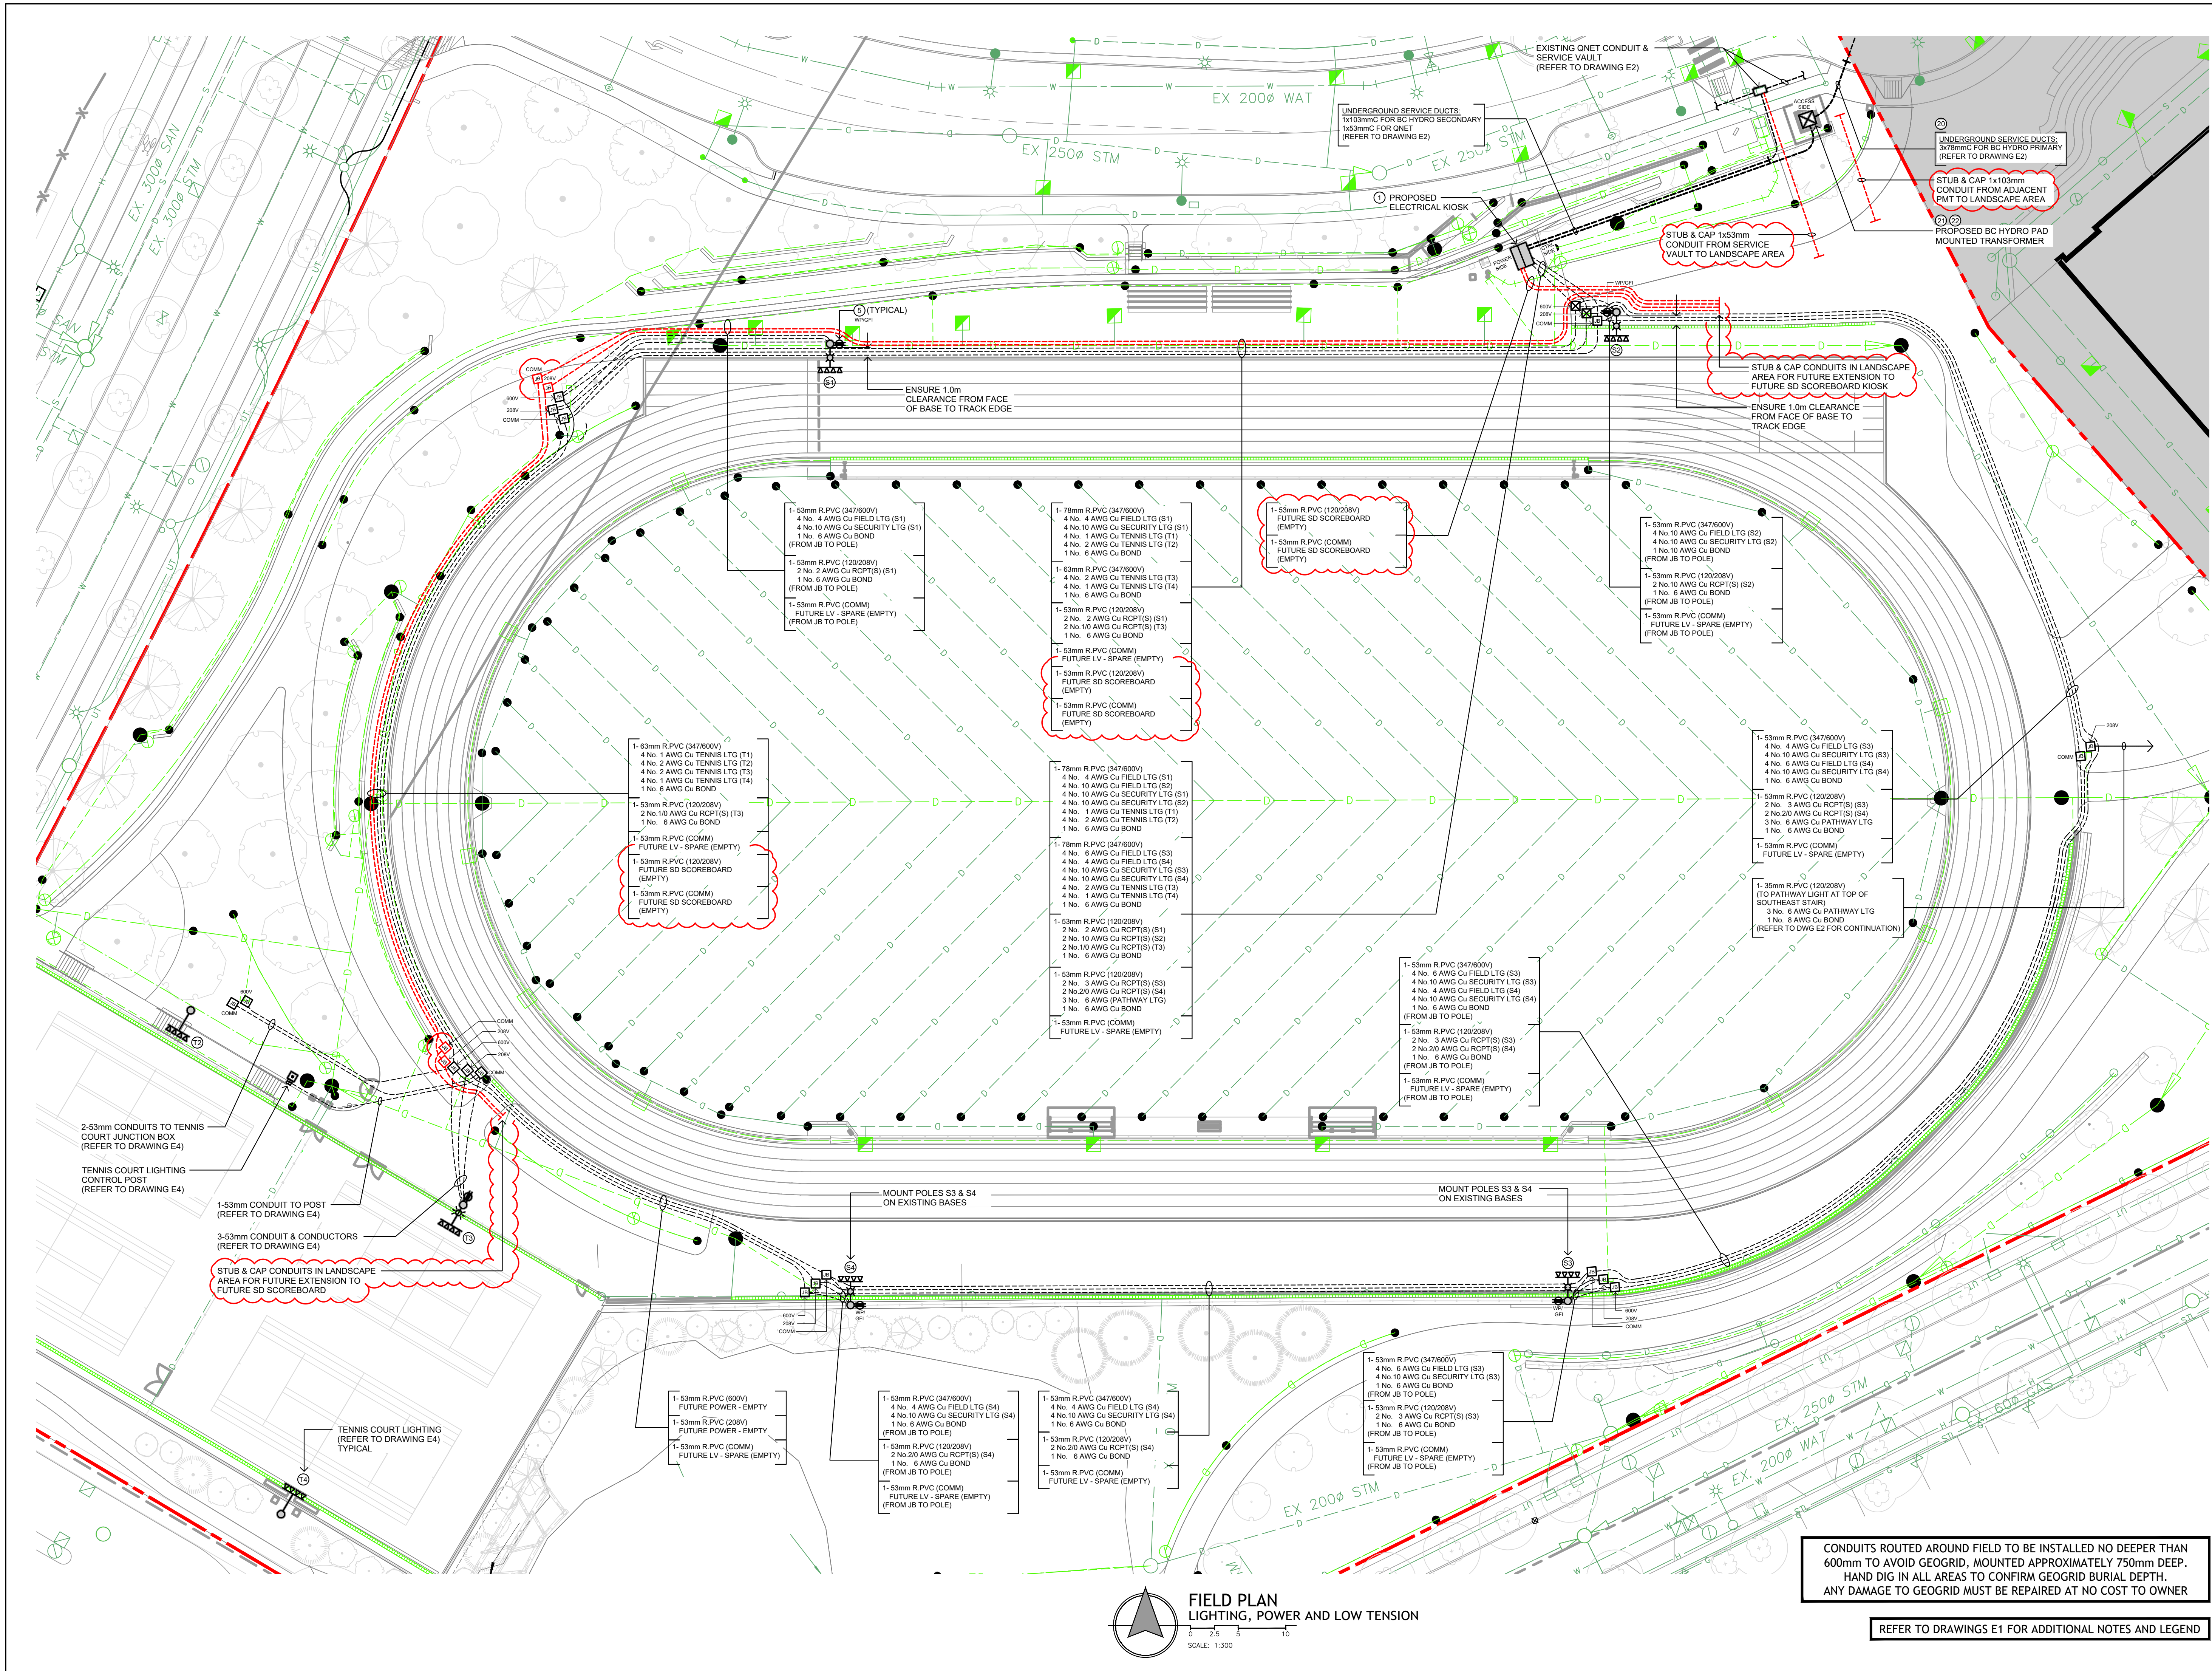

CONDUITS ROUTED AROUND FIELD TO BE INSTALLED NO DEEPER THAN 600mm TO AVOID GEOGRID, MOUNTED APPROXIMATELY 750mm DEEP. HAND DIG IN ALL AREAS TO CONFIRM GEOGRID BURIAL DEPTH. ANY DAMAGE TO GEOGRID MUST BE REPAIRED AT NO COST TO OWNER

REFER TO DRAWINGS E1 FOR ADDITIONAL NOTES AND LEGEND

FIELD PLAN LIGHTING, POWER AND LOW TENSION
SCALE: 1:300

NO.	DATE	DESCRIPTION
1	2024.04.15	50% DETAILED DESIGN
2	2024.05.09	75% DETAILED DESIGN
3	2024.05.22	80% DETAILED DESIGN
4	2024.07.09	75% COSTING DRAWINGS
5	2024.11.05	90% DETAILED DESIGN
6	2024.12.16	DRAFT 100% DETAILED DESIGN PACKAGE
7	2025.01.17	100% DETAILED DESIGN
8	2025.04.30	ISSUED FOR FINAL CITY REVIEW
9	2025.05.05	ISSUED FOR RFP

DRAWING NAME	FIELD PLAN LIGHTING, POWER AND LOW TENSION
JOB NO.	2-4026
SCALE	AS SHOWN
DATE	2025.05.05

**BURKE MOUNTAIN ATHLETIC PARK
FIELD AND SPORT TRACK**
3390 & 3400 DAVID AVENUE,
COQUITLAM, B.C.

604 793 9445 2 - 9360 Mill Street Chilliwack BC, V2P 4N2

JARVIS ENGINEERING CONSULTANTS

500 - 29788 South Fraser Way Abbotsford, BC V3E 2A6
7-604-850-0447 F: 604-850-2580 www.jarviseng.com
LIC #P10170 (PRACTICE #10011)

