


CITY OF COQUITLAM: Supply and Installation - Rochester Park Playground Component Replacement



CITY OF COQUITLAM
Parks, Recreation, Culture and
Facilities
500 Mariner Way , Coquitlam, BC
V3K 7B6

PROJECT DRAWINGS - MAPS

PROJECT SITE

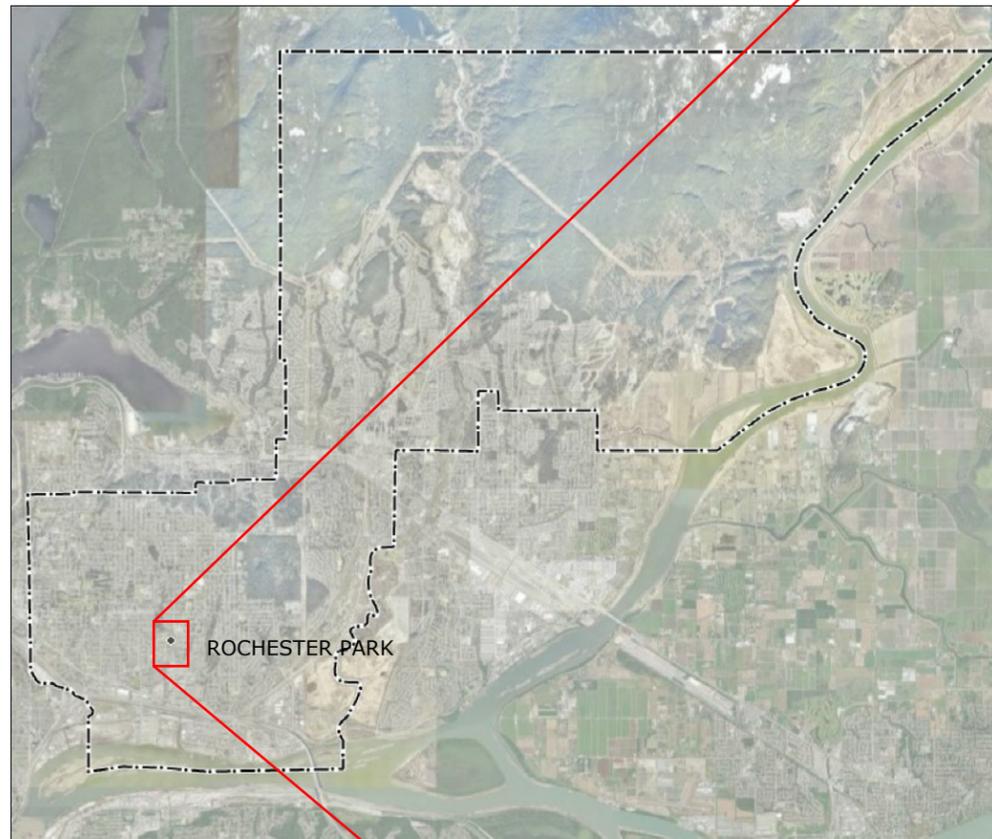

PROJECT INFORMATION

PROJECT OWNER:	SITE ADDRESS:
CITY OF COQUITLAM	ROCHESTER PARK 1390 ROCHESTER AVE. COQUITLAM BC V3K 6A2

SHEET TABLE OF CONTENTS

L1	COVER PAGE
L2	EXISTING SITE PLAN
L3	CONSTRUCTION ACCESS MAP

Project Name:

Supply and Installation -
Rochester Park Playground
Component Replacement

Sheet Title:

COVER PAGE

Date:
June 26, 2025

Revision:


Scale:

Sheet #:

Drawn By:
Q.T.



L1:3

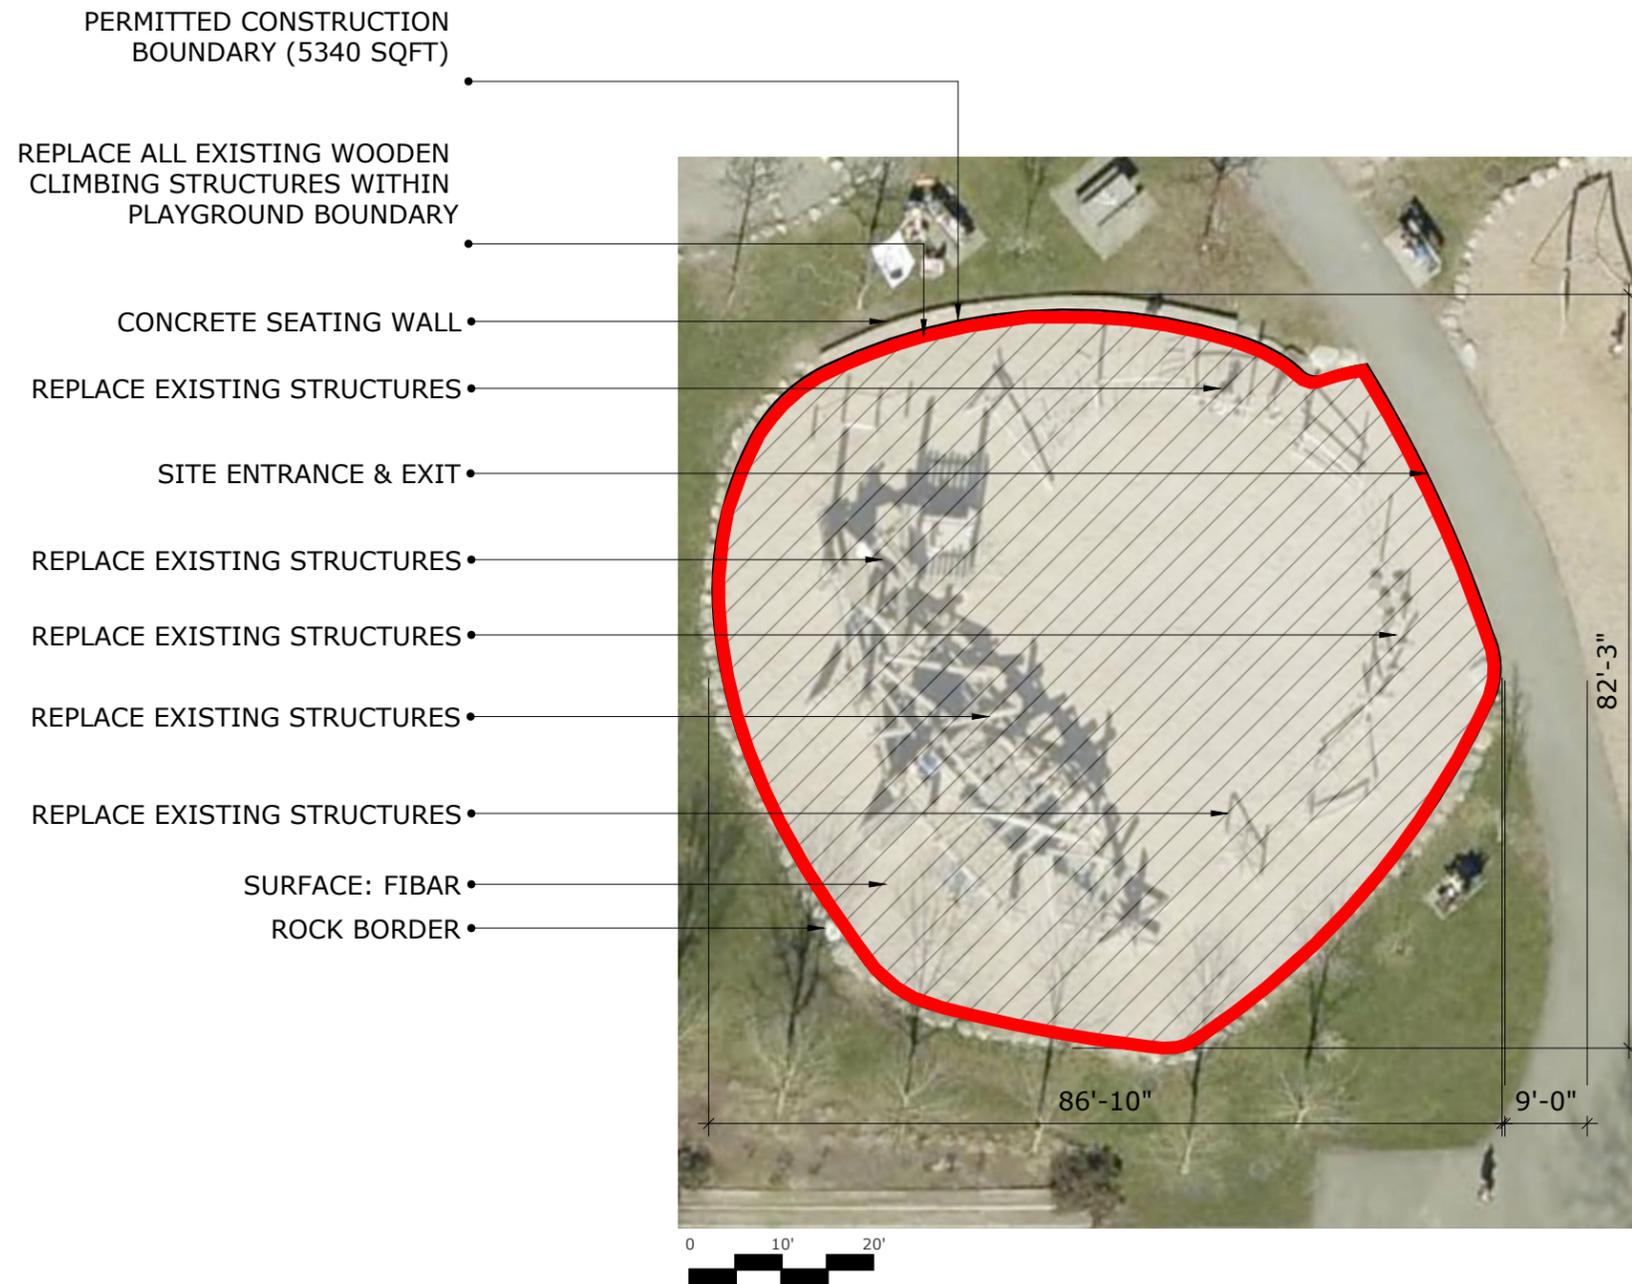

Project Name:
 Supply and Installation -
 Rochester Park Playground
 Component Replacement

Sheet Title:
 EXISTING SITE PLAN: 6-12 AGE
 GROUP PLAYGROUND

Date: June 26, 2025	Revision:
------------------------	-----------

Scale: 1" = 20'	Sheet #:
--------------------	----------

Drawn By: Q.T.	 L2:3
-------------------	--------------------------------------------------------------------------------------------

Project Name:
 Supply and Installation -
 Rochester Park Playground
 Component Replacement

Sheet Title:
 CONSTRUCTION ACCESS MAP

Date:
 June 26, 2025

Revision:

Scale:
 1" = 50'

Sheet #:

Drawn By:
 Q.T.



L3:3

