

MACKIN YARD BALL DIAMOND RENEWAL - ATF

Issued for Tender

Contact Information

VDZ+A

Project Landscape Architecture

Fort Langley Studio
102 - 9181 Church Street
Fort Langley, British Columbia, V1M 2R8

Mount Pleasant Studio
102-355 Kingsway
Vancouver, British Columbia, V5T 3J7

Kelowna Studio
302 - 1181 Sunset Drive
Kelowna, British Columbia, V1Y 0L4

Primary project contact:
Achim Muller
Achim@vdz.ca
o. 778.298.9737

Alternate contacts (incase away):
Dave Jerke
Principal Landscape Architect
davidj@vdz.ca
o. 604.440.2209

Project Civil Engineering

Primary project contact:
Taylor Webber
twebber@vdz.ca
o. 604 546 0930

Alternate contacts (incase away):
Aaron Berghoffer
aaron@vdz.ca
o. 604 416 5073

Key Project Contacts

City of Coquitlam
Project Owner

Ian Tom
ITom@coquitlam.ca
o. 604.218.2500

Irene Shams
ishams@coquitlam.ca
o. 604.671.0276

Sheet List Table - Landscape

Sheet Number	Sheet Title
L-00	COVER PAGE
L-01	OVERALL SITE PLAN
L-02	LINE MARKING PLAN
LD-01	DETAILS
LD-02	DETAILS



1 LOCATION MAP
Scale NTS

NOT FOR CONSTRUCTION

No.	By:	Description	Date
8	AM	Issued for Tender	2025-02-10
7	AM	Issued for Coordination	2025-12-02
6	RMK	Issued for Coordination	2025-10-20
5	AM	Issued for Tender	2025-08-12
4	AM	Issued for Tender	2025-07-24
3	RMK	Issued for 90% Review	2025-04-20
2	RMK	Issued for 50% Review	2025-04-02
1	RMK	Issued for 25% Review	2025-02-07

REVISIONS TABLE FOR DRAWINGS
Copyright reserved. This drawing and design is the property of VDZ+A and may not be reproduced or used for other projects without permission.

No.	By:	Description	Date

REVISIONS TABLE FOR SHEET

Project:
MACKIN YARD BALL DIAMOND
RENEWAL

Location:
1046 BRUNETTE AVENUE
COQUITLAM, B.C.

Drawn: RMK HK	Stamp:
Checked: AM	PP No.: 1001970
Approved: DJ	Original Sheet Size: 24"x36"


CONTRACTOR SHALL CHECK ALL DIMENSIONS ON THE WORK AND REPORT ANY DISCREPANCY TO THE CONSULTANT BEFORE PROCEEDING. ALL DRAWINGS AND SPECIFICATIONS ARE THE EXCLUSIVE PROPERTY OF THE OWNER AND MUST BE RETURNED AT THE COMPLETION OF THE WORK. ALL RECONSTRUCTION DRAWINGS MUST NOT BE PRICED FOR CONSTRUCTION UNLESS LABELED ISSUED FOR TENDER/CONSTRUCTION.

Drawing Title:
COVER PAGE

VDZ Project #:
PR2024-20

Drawing #:
L-00

Z:\PROJECTS\PARKS & RECREATION\ACTIVE\2024\PR2024-20 MACKIN PARK BALL FIELDS.DWG\SHEET\SATFL-01.DWG

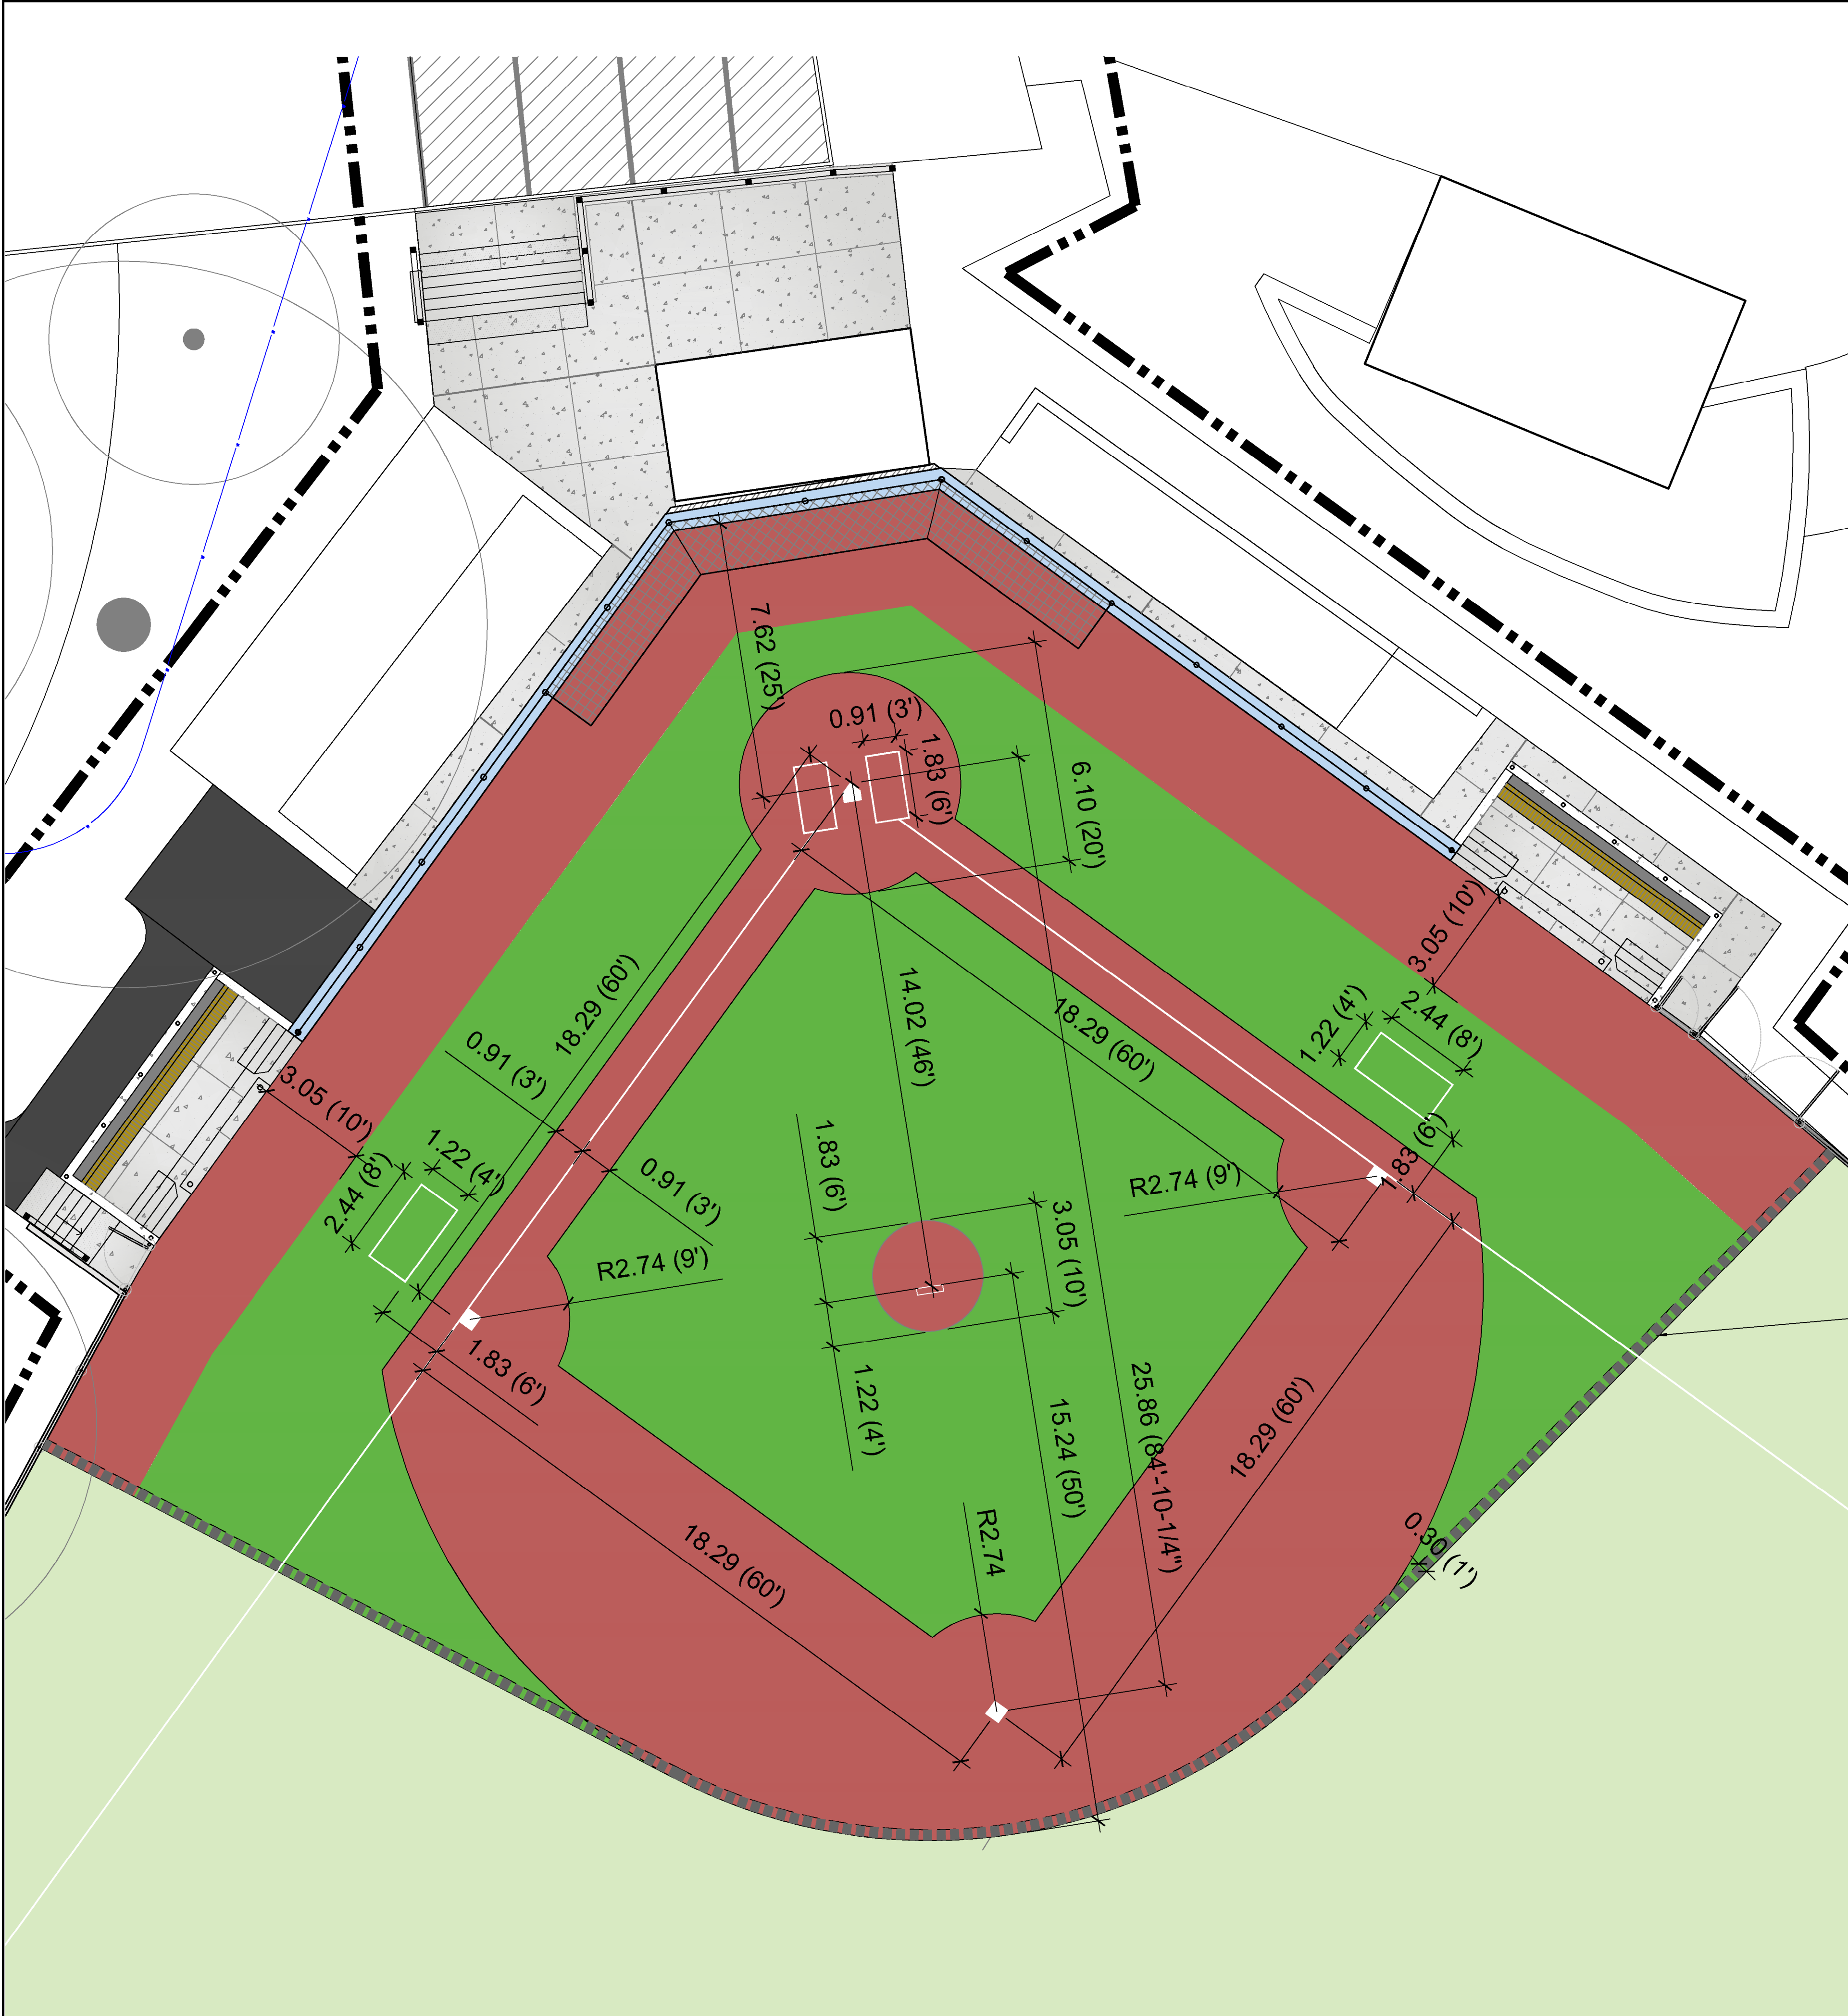


REFERENCE NOTES SCHEDULE MATERIALS-SURFACES

SYMBOL	CODE	DESCRIPTION	DETAIL
HARDSCAPE			
	H-101	CONCRETE PAVING - PEDESTRIAN GRADE- WITH EXPANSION JOINTS AND SAWCUT CONTROL JOINTS	6/LD-04
	H-102	CONCRETE EDGING - FLUSH - 300MM WIDE	8/LD-04
	H-121	ASPHALT PAVING - PEDESTRIAN GRADE	1/LD-05
	H-131	STONEDUST SURFACING - 3MM MINUS	2/LD-04
	H-141	SYNTHETIC TURF - GRASS COLOUR	1/LD-04
	H-142	SYNTHETIC TURF - CLAY COLOUR	1/LD-04
	H-143	CONCRETE EDGING - ATF TRANSITION (BELOW GRADE) - 300MM WIDE	5/LD-04
	H-144	GRAVEL - EXISTING TO REMAIN	
	H-145	PARKING LOT ASPHALT, REFER TO CIVIL	
	S-101	TURF - NATURAL - SODDED	
SITE AMENITIES			
	SA-101	KICK BOARD - WOOD - REPLACE EXISTING	3/LD-02
	SA-121	BASEBALL BULLPEN PITCHING MOUND - MOVABLE	4/LD-05

5
LD-04

Synthetic turf to
surface transition

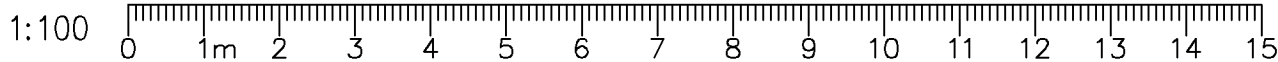

NOT FOR CONSTRUCTION

No.	By:	Description	Date
8	AM	Issued for Tender	2025-02-10
7	AM	Issued for Coordination	2025-12-02
6	RMK	Issued for Coordination	2025-10-20
5	AM	Issued for Tender	2025-08-12
4	AM	Issued for Tender	2025-07-24
3	RMK	Issued for 90% Review	2025-04-20
2	RMK	Issued for 50% Review	2025-04-02
1	RMK	Issued for 25% Review	2025-02-07

REVISIONS TABLE FOR DRAWINGS
Copyright reserved. This drawing and design is the property of Vdz+A and may not be reproduced or used for other projects without permission.

No.	By:	Description	Date
-----	-----	-------------	------

REVISIONS TABLE FOR SHEET

Project:
MACKIN YARD BALL DIAMOND
RENEWAL

Location:
1046 BRUNETTE AVENUE
COQUITLAM, B.C.

Drawn: RMK HK	Stamp:
Checked: AM	PP No.: 1001970
Approved: DJ	Original Sheet Size: 24"x36"



CONTRACTOR SHALL CHECK ALL
DIMENSIONS ON THE WORK AND REPORT
ANY DISCREPANCY TO THE CONSULTANT
BEFORE PROCEEDING. ALL DRAWINGS
AND SPECIFICATIONS ARE THE EXCLUSIVE
PROPERTY OF THE OWNER AND MUST BE
RETURNED AT THE COMPLETION OF THE
WORK. ALL REWORKING/REVISIONS
DRAWINGS MUST NOT BE PRICED FOR
CONSTRUCTION UNLESS LABELED ISSUED
FOR TENDER/CONSTRUCTION.

Drawing Title:


LINE MARKING PLAN

VDZ Project #:


PR2024-20

Drawing #:


L-02

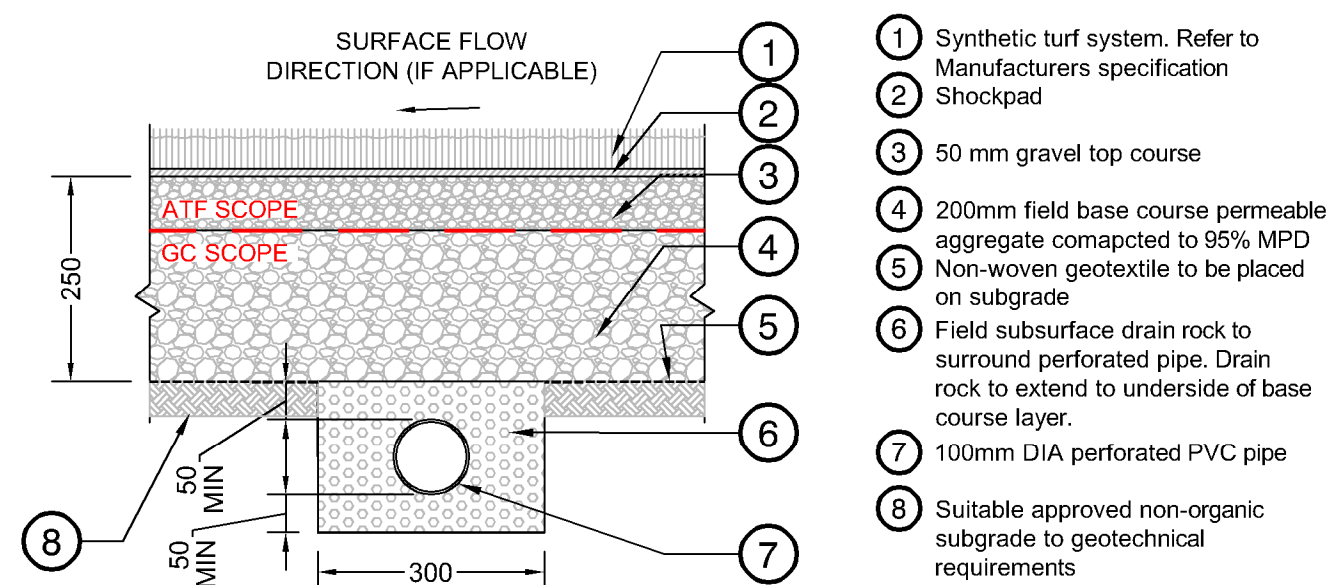


1 SYNTHETIC TURF

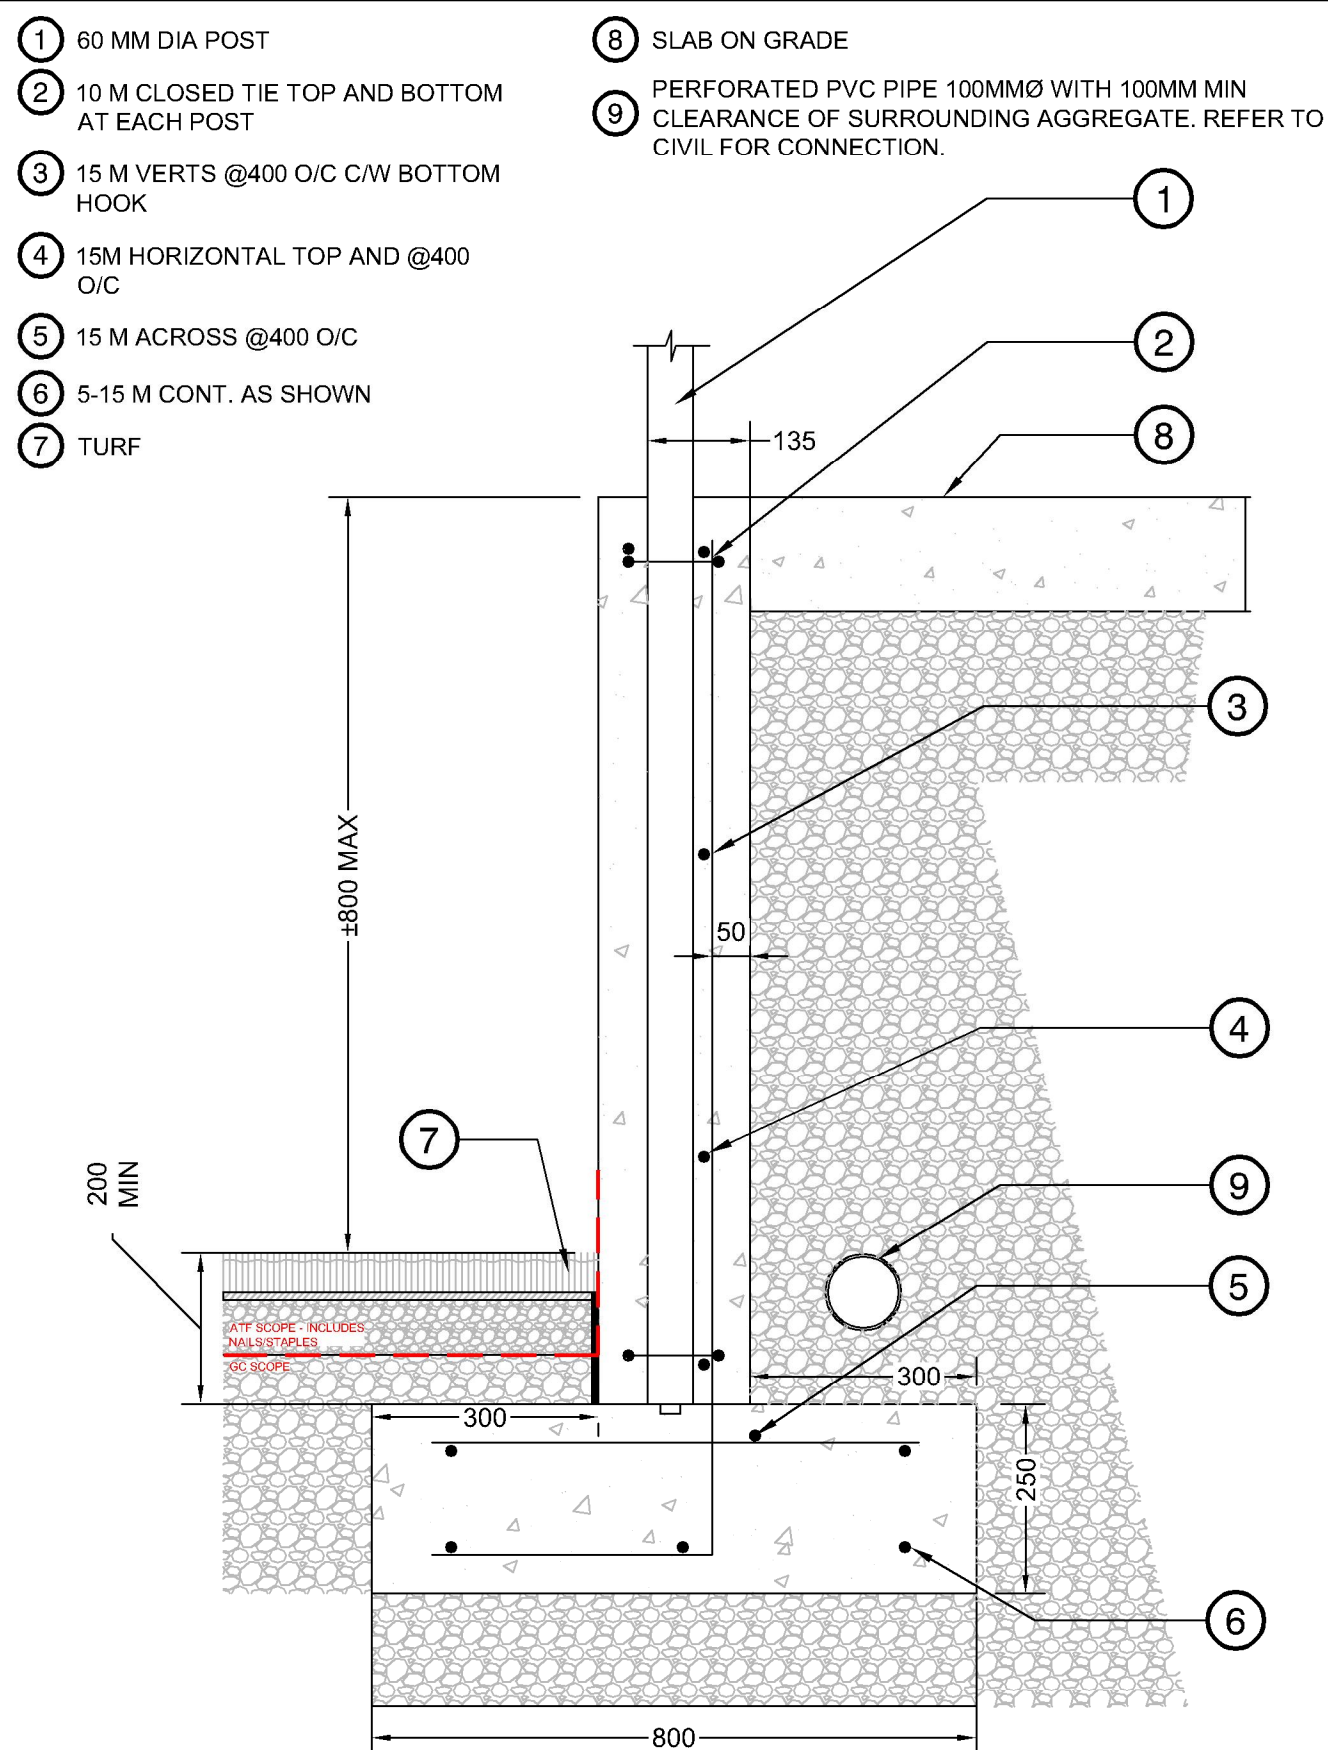


5 RETAINING WALL NEAR WEST DUGOUT

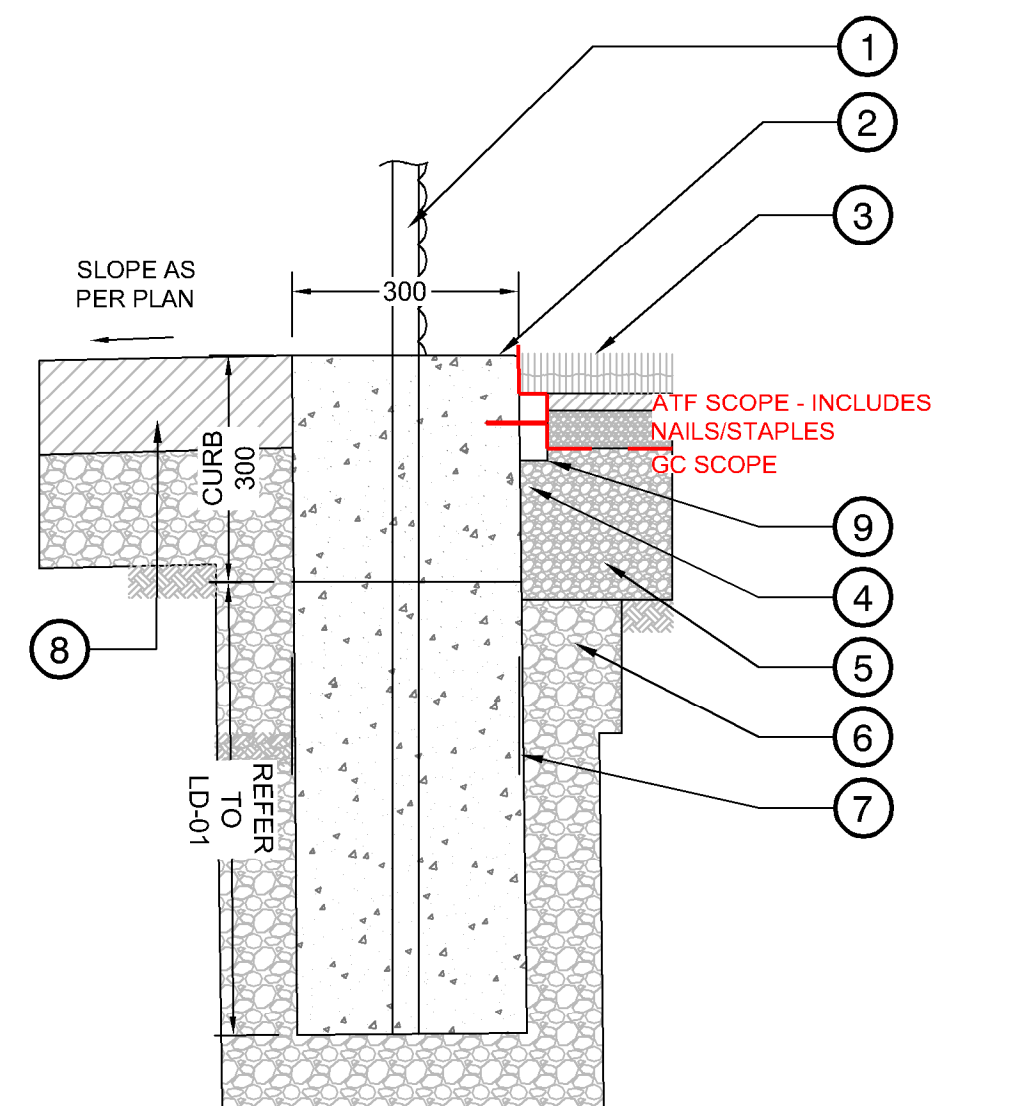

2 SYNTHETIC TURF CURB FOR 1.2 M HIGH FENCE

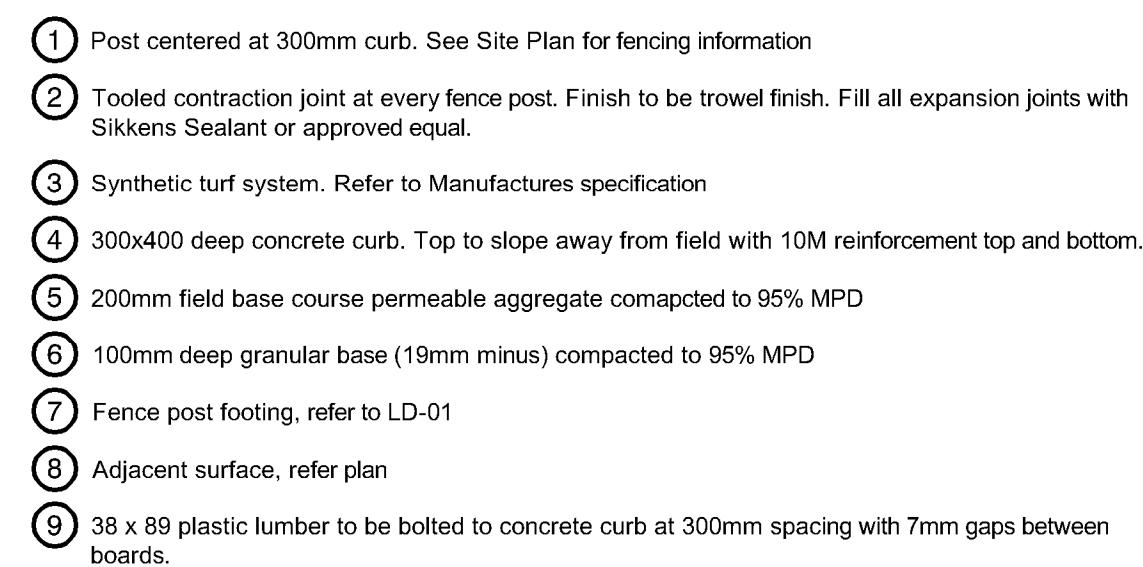

6 SINGLE BASE ANCHOR

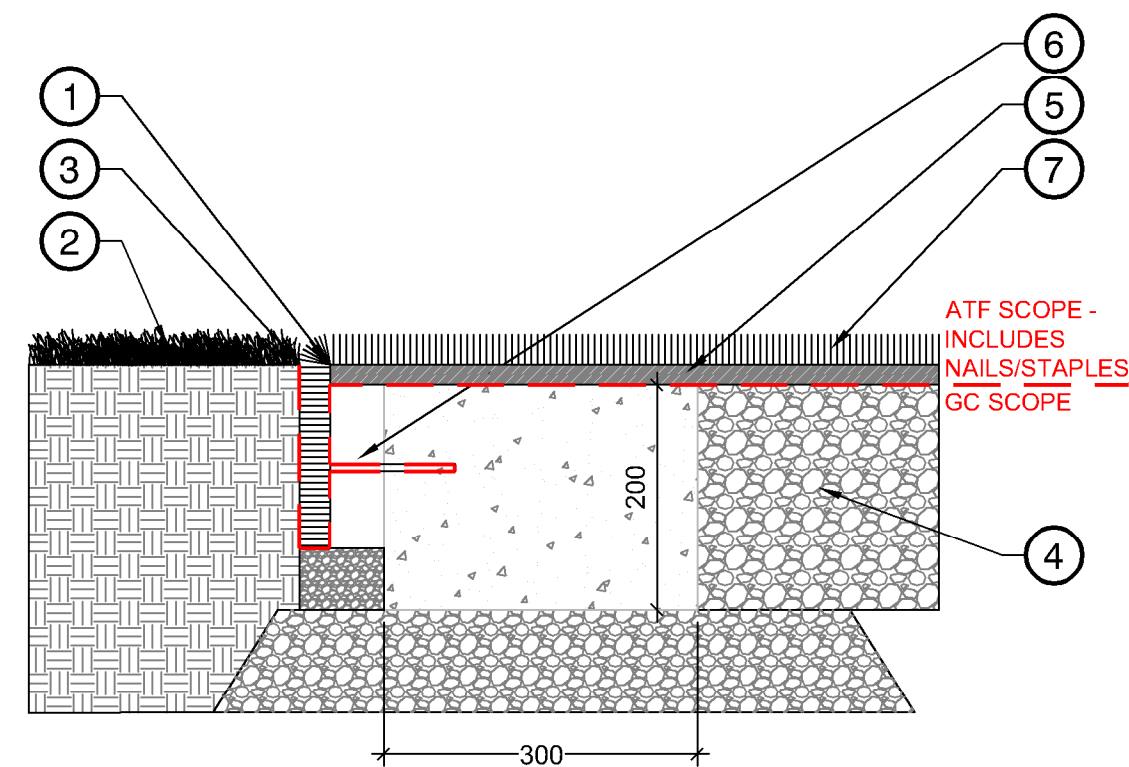


3 SYNTHETIC TURF TO SURFACE TRANSITION

- ① Wrap around edger. Attach with staples or nails at max 50mm O.C.
- ② Existing natural grass to finish flush with synthetic turf. Restoration of edge with sand based sod up to edger after turf installation
- ③ Sand infill transition to meet natural grass
- ④ 200mm field base course permeable aggregate compacted to 95% MPD
- ⑤ Shock pad. Continuous over transition edger
- ⑥ 38 x 89 plastic lumber to be bolted to concrete curb at 300mm spacing with 7mm gaps between boards
- ⑦ Synthetic turf infield

Notes:

- Smooth trowel finish for top of transition edge

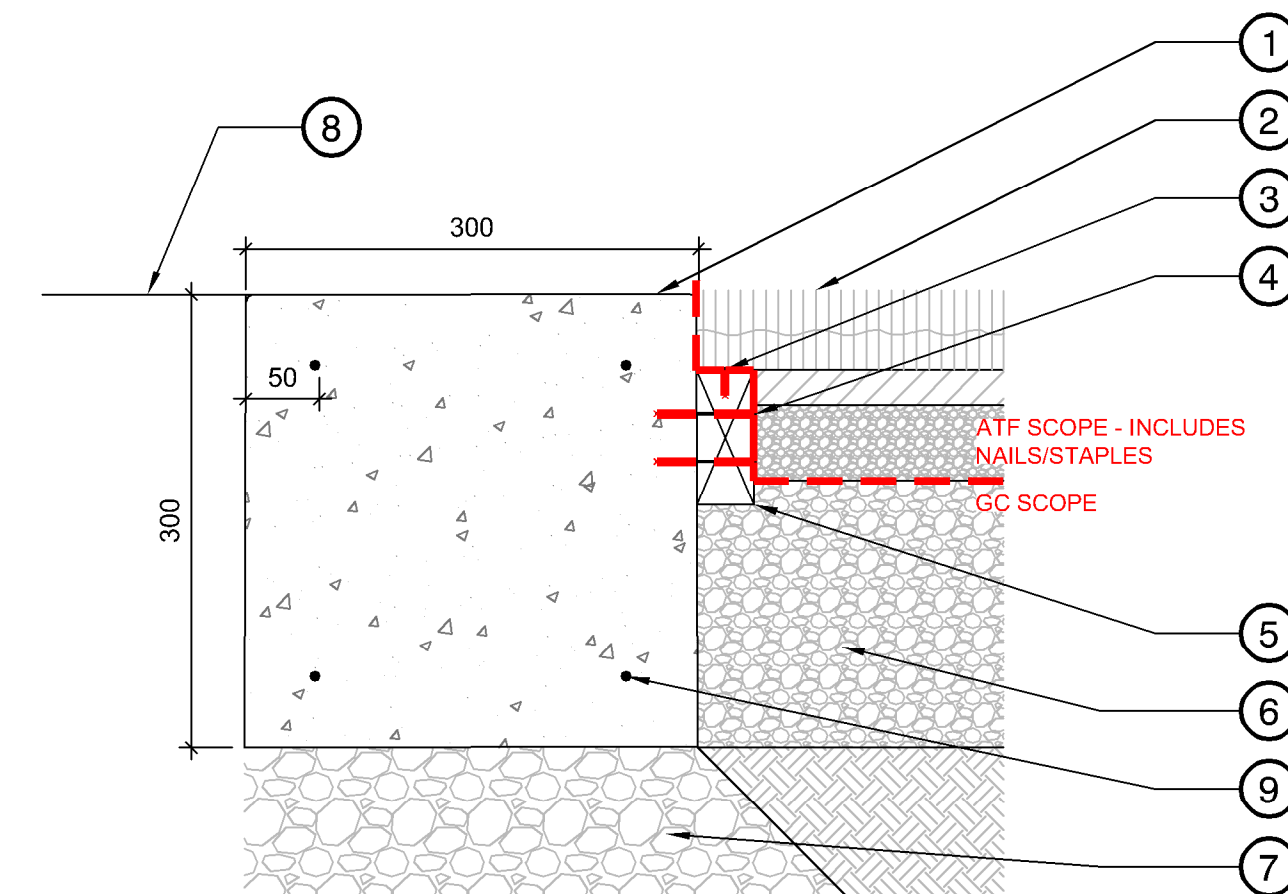

4 SYNTHETIC TURF CURB

- ① Concrete curb.
- ② Synthetic turf system. Refer to Manufacturer's specification and contract documents.
- ③ Turf fastened to plastic lumber nailer with 2" twisted galvanized nails.
- ④ 38 x 89 plastic lumber nailer to be bolted to concrete curb at 300mm spacing with 7mm gaps between boards.
- ⑤ 89mm galvanized nails.
- ⑥ Refer to synthetic turf detail for aggregate buildup.
- ⑦ 100mm deep granular base (19mm minus) compacted to 95% MPD
- ⑧ Adjacent surface, refer to plan
- ⑨ 4-10m continuous bars

NOT FOR CONSTRUCTION

8	AM	Issued for Tender	2026-02-10
7	AM	Issued for Coordination	2025-12-02
6	RMK	Issued for Coordination	2025-10-20
5	AM	Issued for Tender	2025-08-12
4	AM	Issued for Tender	2025-07-24
3	RMK	Issued for 90% Review	2025-04-20
2	RMK	Issued for 50% Review	2025-04-02
1	RMK	Issued for 25% Review	2025-02-07
No.	By:	Description	Date

REVISIONS TABLE FOR DRAWINGS

- Copyright reserved. This drawing and design is the property of VDZ+A and may not be reproduced or used for other projects without permission.

No.	By:	Description	Date
REVISIONS TABLE FOR SHEET			

Project:
MACKIN YARD BALL DIAMOND
RENEWAL

Location:
1046 BRUNETTE AVENUE
COQUITLAM, B.C.

Drawn: DRAWN1 DRAWN2	Stamp: PP No.: 1001970
Checked: CHECKED	
Approved: APPROVED	Original Sheet Size: 24"x36"

CONTRACTOR SHALL CHECK ALL DIMENSIONS ON THE WORK AND REPORT ANY DISCREPANCY TO THE CONSULTANT BEFORE PROCEEDING. ALL DRAWINGS AND DOCUMENTS ARE THE EXCLUSIVE PROPERTY OF THE OWNER AND MUST BE RETURNED AT THE COMPLETION OF THE WORK. ALL REZONING/DPP/PAFHA/BP DRAWINGS MUST NOT BE PRICED FOR CONSTRUCTION UNLESS LABELED ISSUED FOR TENDER/CONSTRUCTION.



Product Name: Magnetic Base 1011158
Supplier: MVP Athletic Supplies
Website: <https://www.mvpathleticsupplies.com>
Quantity: 6 Sets

NOTE:
1. Install per manufacturers specifications

8 MAGNETIC BASE SETS

Z:\PROJECTS\PARKS & RECREATION\ACTIVE-2024\PR2024-20 MACKIN PARK BALL FIELD.DS5, DWG\SHEET\SATFLD02.DWG



Product Name: Rawlings Hollywood Impact Safe Base 23018565
Supplier: MVP Athletic Supplies
Website: <https://www.mvpathleticsupplies.com/>
Quantity: 1 Set

NOTE:
1. Install per manufacturers specifications

1 MAGNETIC DOUBLE FIRST BASE SET
N.T.S.



Product Name: Rubber Base Plug
Supplier: Champion Sports
Website: <https://www.championsports.com/>
Quantity: 12 Sets

NOTE:
1. Install per manufacturers specifications

2 TUFTED BASE PLUGS
N.T.S.



Product Name: Ground Anchor 1011015
Supplier: MVP Athletic Supplies
Website: <https://www.mvpathleticsupplies.com/>
Quantity: 15

NOTE:
1. Install per manufacturers specifications

3 GROUND ANCHOR
N.T.S.



Product Name: Professional 4 Way Pitcher's Plate Official 1011007
Supplier: MVP Athletic Supplies
Website: <https://www.mvpathleticsupplies.com/>
Quantity: 2

NOTE:
1. Install per manufacturers specifications

4 IN-GROUND PITCHING MARKERS
N.T.S.



Product Name: Bury-All Home Plate 1011002
Supplier: MVP Athletic Supplies
Website: <https://www.mvpathleticsupplies.com/>
Quantity: 1

NOTE:
1. Install per manufacturers specifications

5 HOME PLATE
N.T.S.



Product Name: True Pitch Mound 202-8 TPM-202-8
Colour: Terracotta
Supplier: True Pitch
Website: <https://www.truepitchmounds.com/>
Quantity: 1

NOTE:
1. Install per manufacturers specifications

6 PITCHING MOUND
N.T.S.

NOT FOR CONSTRUCTION

8	AM	Issued for Tender	2026-02-10
7	AM	Issued for Coordination	2025-12-02
6	RMK	Issued for Coordination	2025-10-20
5	AM	Issued for Tender	2025-08-12
4	AM	Issued for Tender	2025-07-24
3	RMK	Issued for 90% Review	2025-04-20
2	RMK	Issued for 50% Review	2025-04-02
1	RMK	Issued for 25% Review	2025-02-07
No.	By:	Description	Date
REVISIONS TABLE FOR DRAWINGS			
© Copyright reserved. This drawing and design is the property of VZZ+A and may not be reproduced or used for other projects without permission.			
No.	By:	Description	Date
REVISIONS TABLE FOR SHEET			
Project: MACKIN YARD BALL DIAMOND RENEWAL			
Location: 1046 BRUNETTE AVENUE COQUITLAM, B.C.			
Drawn: DRAWN1 DRAWN2		Stamp:	
Checked: CHECKED		PP No.: 1001970	
Approved: APPROVED		Original Sheet Size: 24"x36"	
		CONTRACTOR SHALL CHECK ALL DIMENSIONS ON THE WORK AND REPORT ANY DISCREPANCY TO THE CONSULTANT BEFORE PROCEEDING. ALL DRAWINGS AND SHOWINGS ARE THE EXCLUSIVE PROPERTY OF THE OWNER AND MUST BE RETURNED AT THE COMPLETION OF THE WORK. ALL REZONING/PP/PATH/ABP DRAWINGS MUST NOT BE PRICED FOR CONSTRUCTION UNLESS LABELED ISSUED FOR TENDER/CONSTRUCTION.	