


# CITY OF COQUITLAM - NORM STAFF PARK REVITALISATION

## PROJECT DRAWINGS - INITIATING & PLANNING PHASES



CITY OF COQUITLAM  
 Parks, Recreation, Culture and  
 Facilities  
 500 Mariner Way , Coquitlam, BC  
 V3K 7B6

### PROJECT SITE

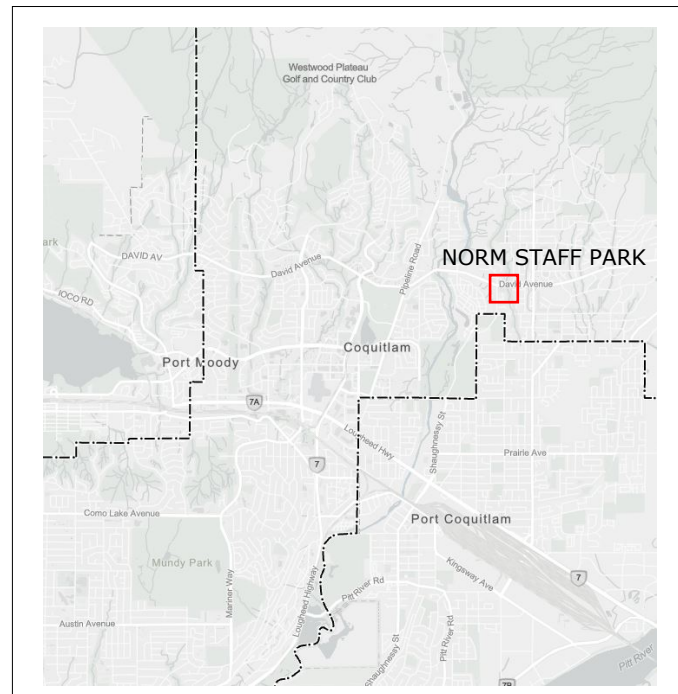

### PROJECT INFORMATION

PROJECT OWNER: CITY OF COQUITLAM	SITE ADDRESS: NORM STAFF PARK 3320 DAVID AVE. COQUITLAM, BC V3B 7V4
-------------------------------------	---

### SHEET TABLE OF CONTENTS

L1	COVER PAGE
L2	SCHEMATIC PLAN RFP
L3	PLAYGROUND FOOTPRINT

Project Name:  
**NORM STAFF PARK  
 REVITALISATION**

Sheet Title:  
 COVER PAGE

Date:  
 January 16,  
 2025

Revision:

Scale:

Sheet # :

Drawn By:  
 Q.T.



**L1:3**



SPRAY PARK  
REVITALISATION TBD

PING PONG AREA /  
BENCH AREA

NATURAL, UNSTRUCTURED  
PLAY AREA

**RFP BIDDING AREA:  
PROPOSED PLAYGROUND**

SOCIAL GATHERING  
SPACE: PICNIC AREA

PATHWAY

Project Name:  
**NORM STAFF PARK  
REVITALISATION**

Sheet Title:  
SCHEMATIC PLAN RFP

Date:  
January 16,  
2025

Revision:

Scale:  
1" = 40'

Sheet #:

Drawn By:  
Q.T.



**L2:3**





Project Name:  
**NORM STAFF PARK  
 REVITALISATION**

Sheet Title:  
 PLAYGROUND FOOTPRINT

Date:  
 January 16,  
 2025

Revision:

Scale:  
 3/32" = 1'-0"

Sheet #:

Drawn By:  
 Q.T.



**L3:3**