


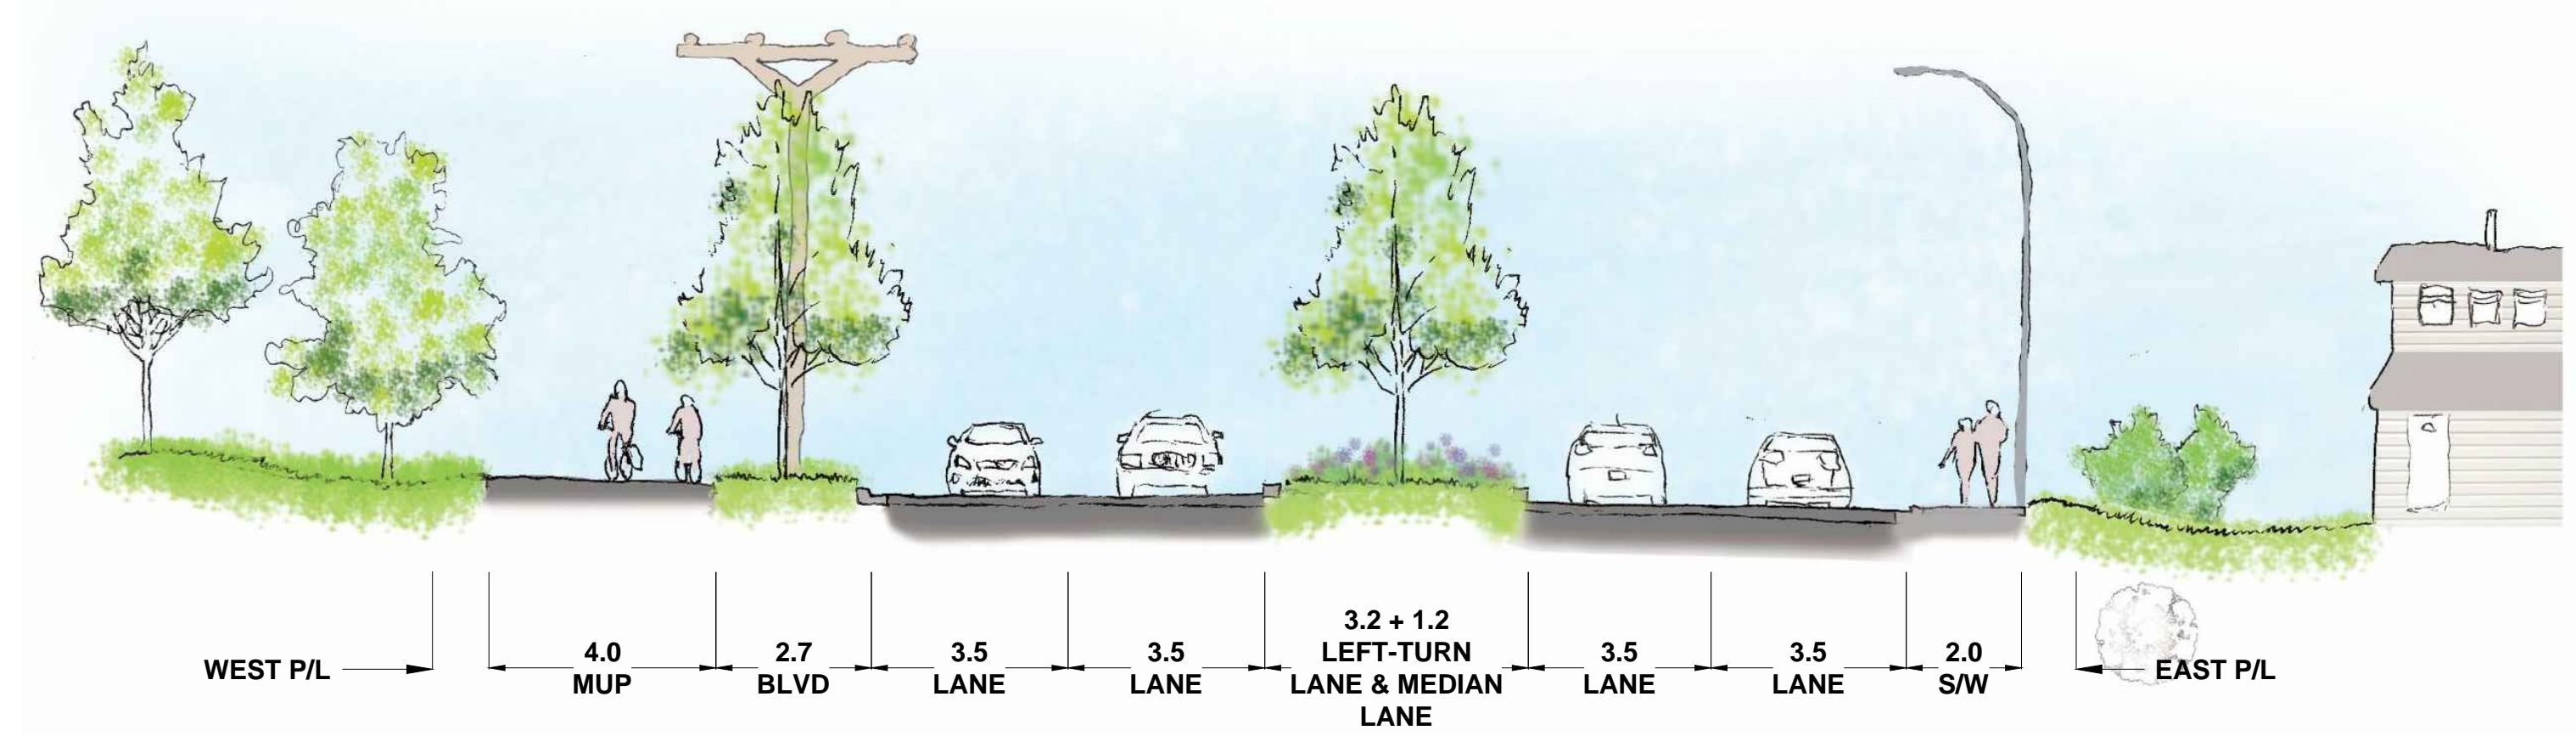
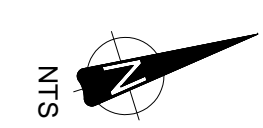


FOR CONTINUATION SEE SHEET 02

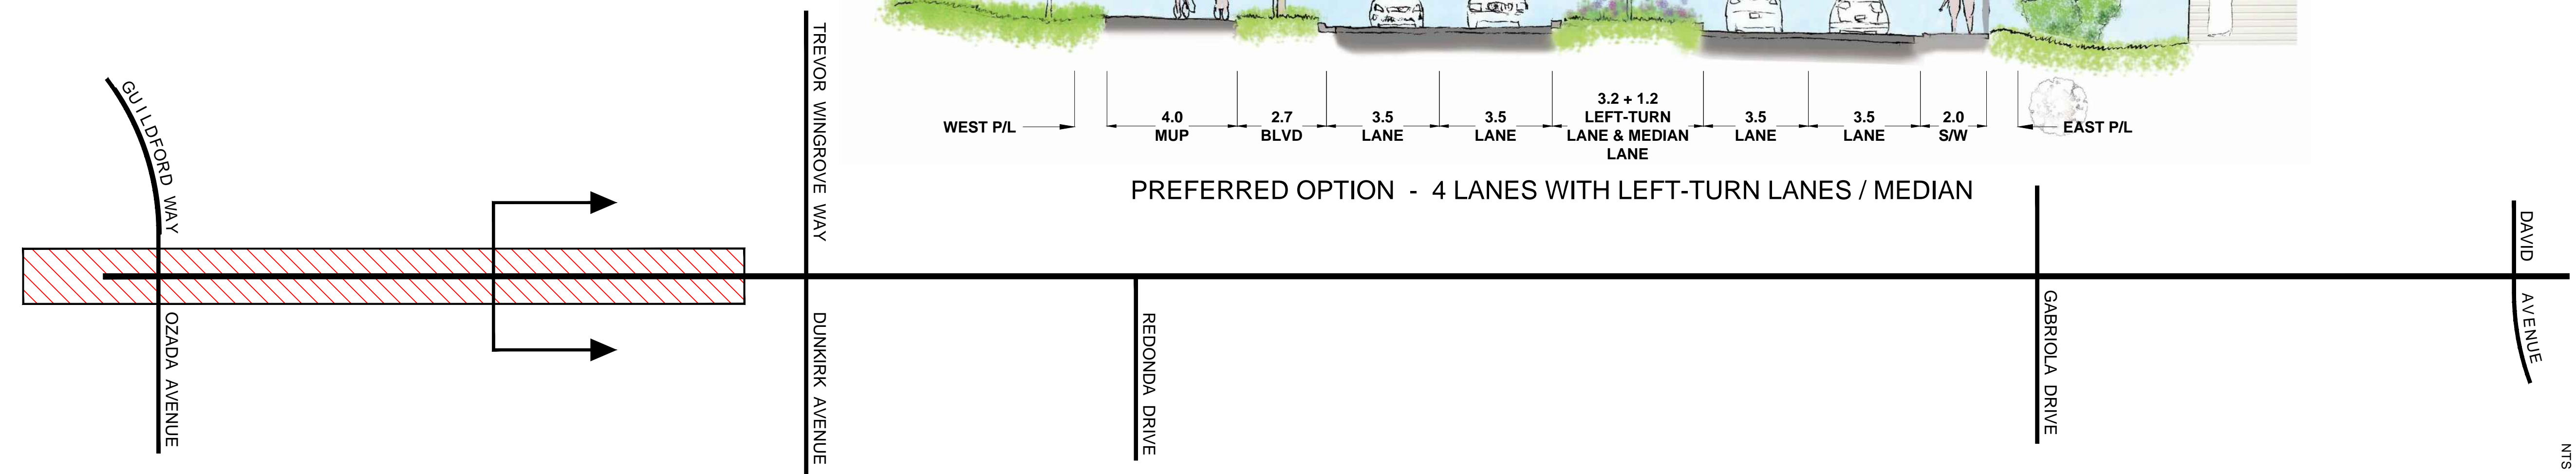



PREFERRED OPTION - 4 LANES WITH LEFT-TURN LANES / MEDIAN

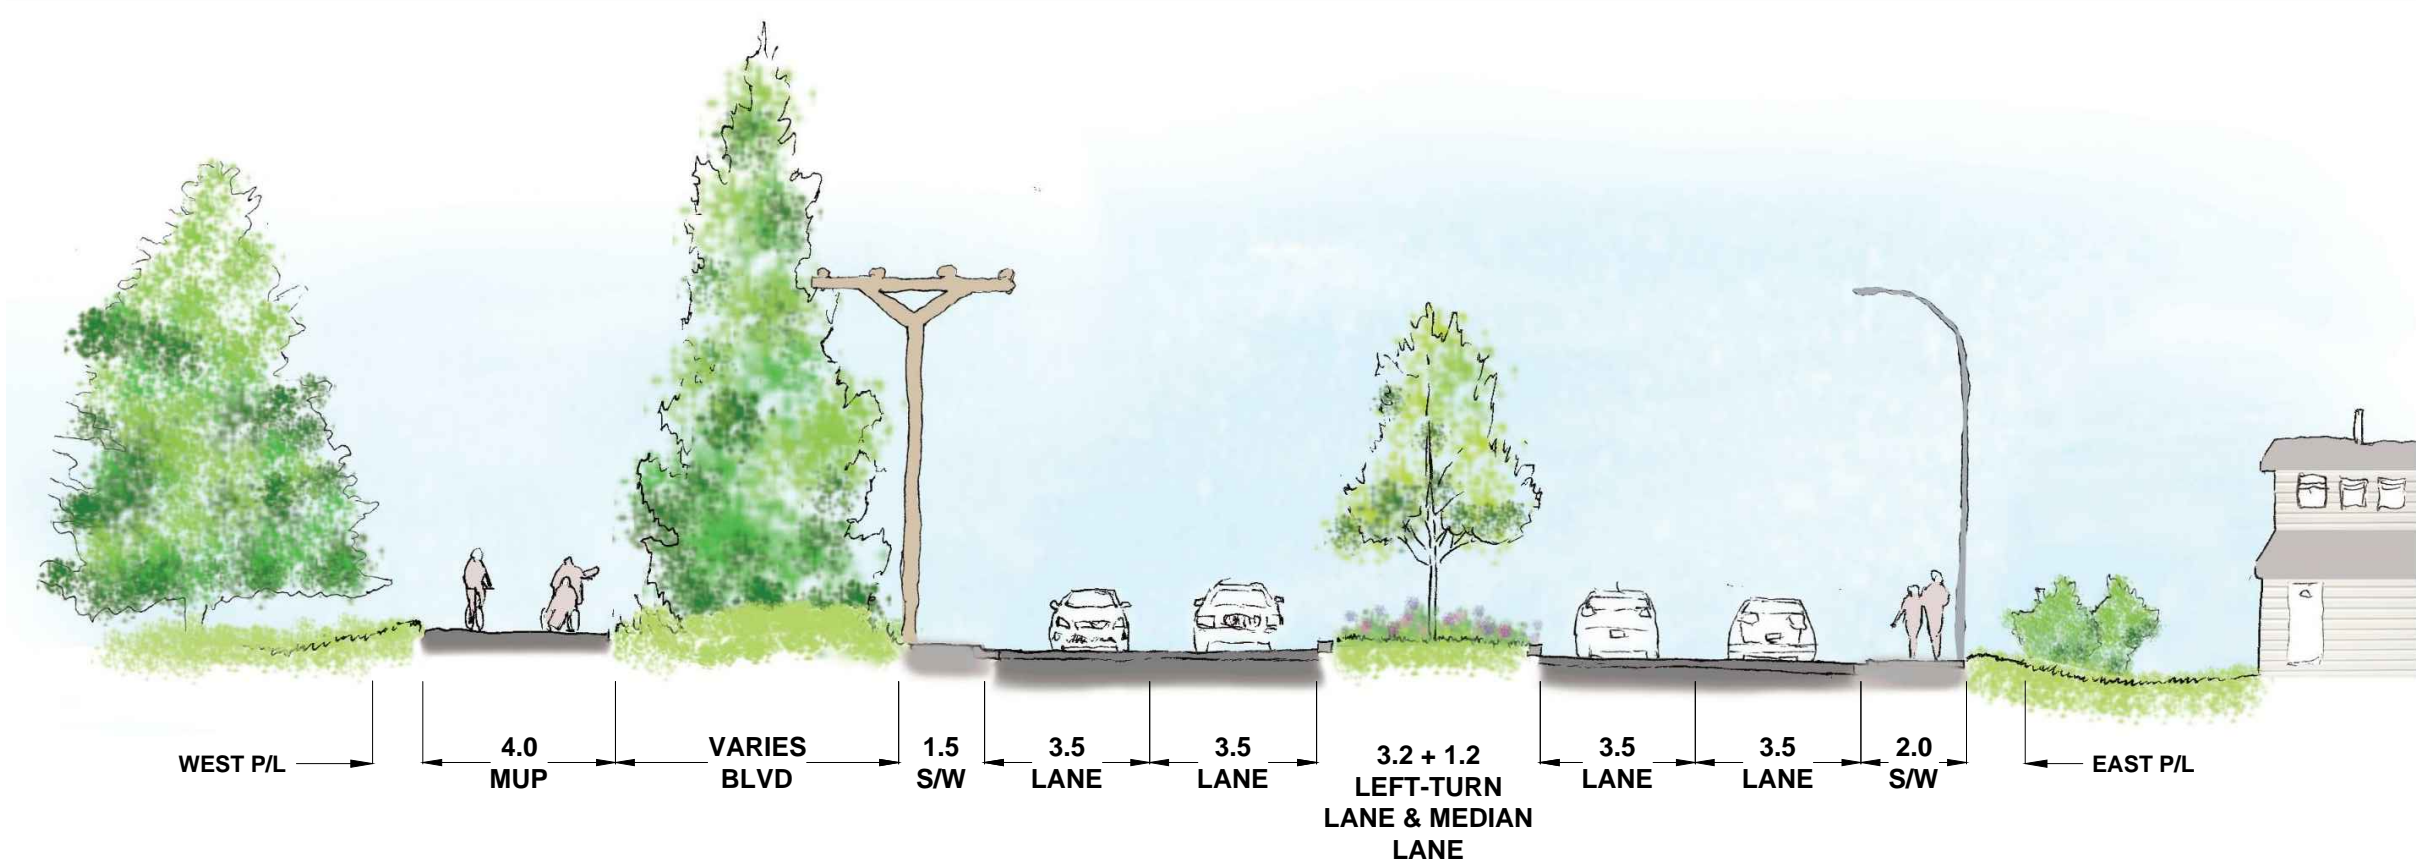

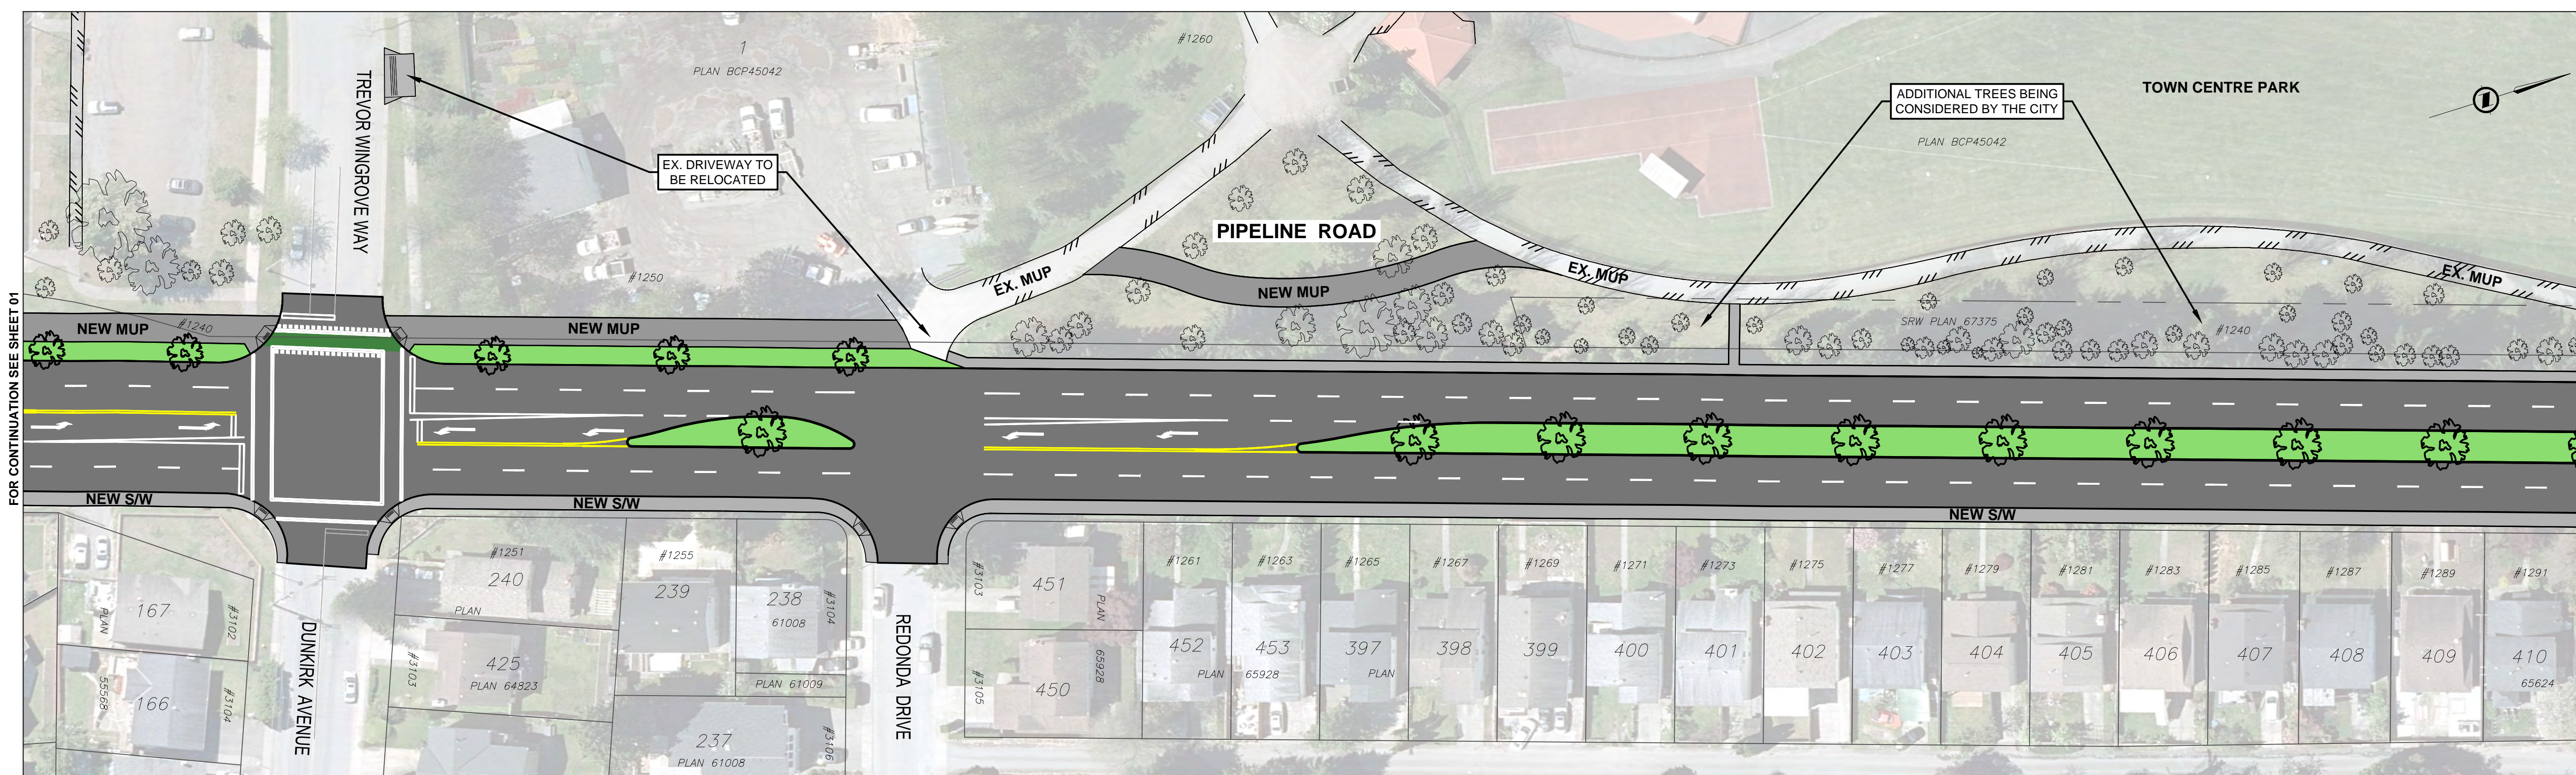

PREFERRED OPTION - 4 LANES WITH LEFT-TURN LANES / MEDIAN

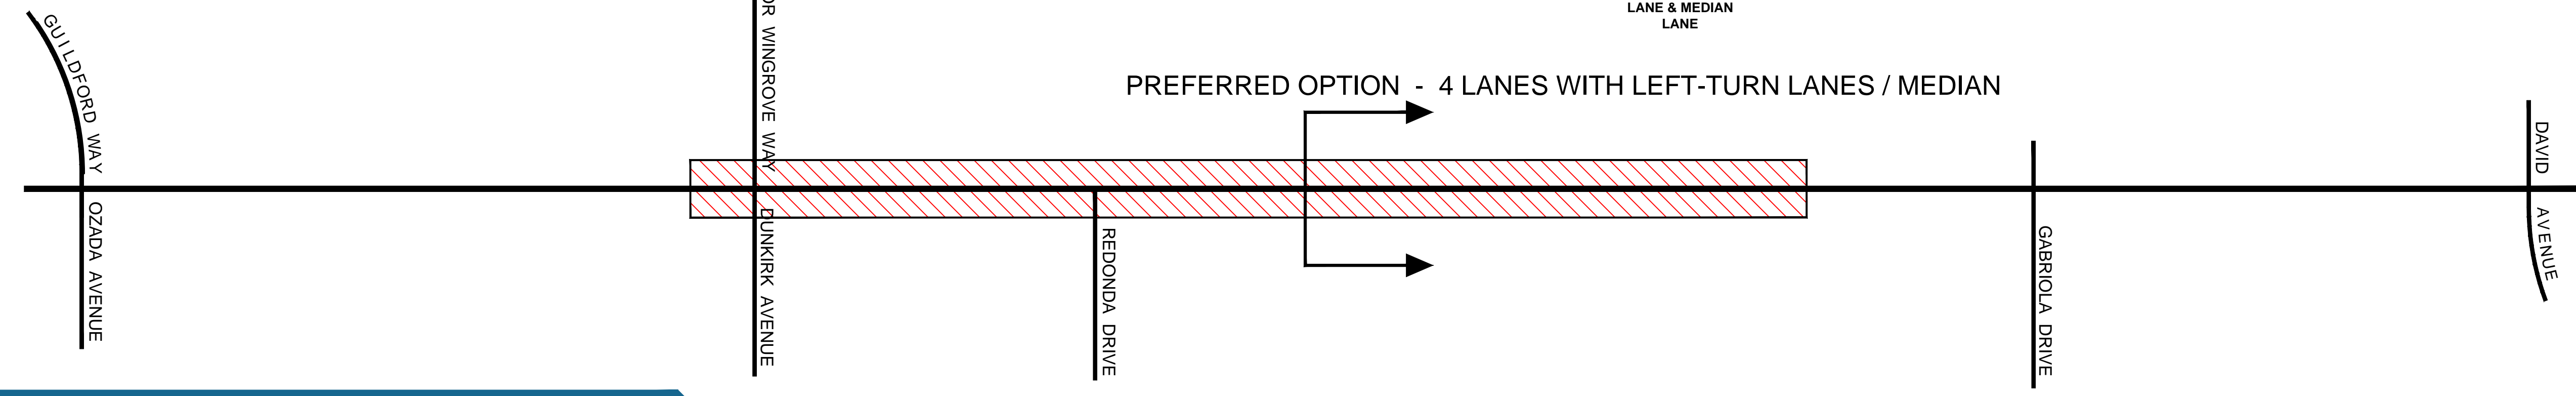

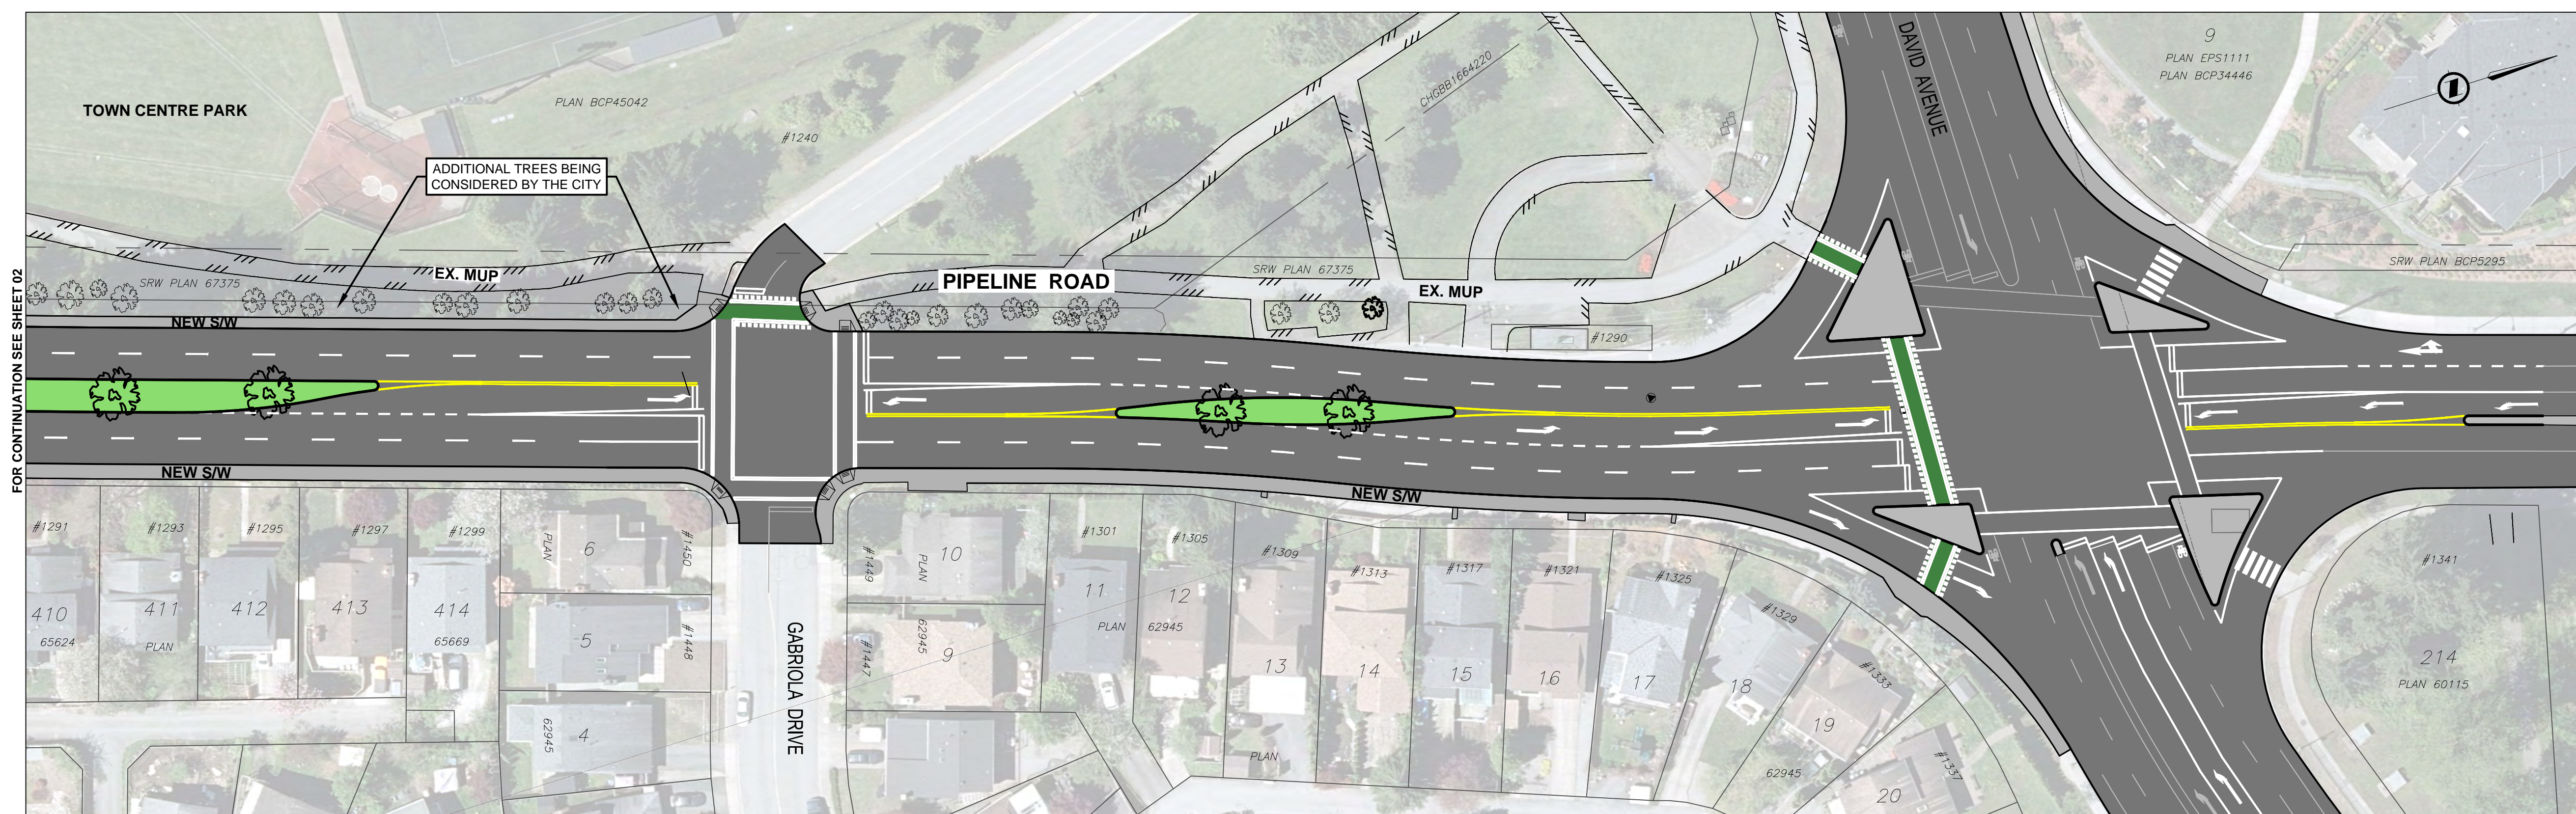

WEST P/L    4.0 MUP    VARIES BLVD    3.5 LANE    3.5 LANE    3.2 + 1.2 LEFT-TURN LANE & MEDIAN LANE    3.5 LANE    3.5 LANE    2.0 S/W    EAST P/L

PREFERRED OPTION - 4 LANES WITH LEFT-TURN LANES / MEDIAN

