

CITY OF COQUITLAM  
Parks, Recreation & Culture Services

**Tree Protection Fence**  
STD. DETAIL NO. 2012 - 4

Scale: not to scale  
Drawn: A.J.M.  
Date: October 24, 2014

CAPPING OF STM, SANI, WAT SERVICES AT THE PROPERTY LINE BY CITY FORCES (NOT IN SCOPE)

EXISTING TREE TO BE REMOVED, TYP.

ASPHALT PATH TO RE REMOVED

HEDGEROW, CHAIN-LINK FENCE AND TIMBER LOG RETAINING WALL ALONG WEST AND SOUTH PROPERTY LINE TO BE REMOVED

FUTURE PARKLAND CITY-OWNED

SUBJECT PROPERTY  
566 COTTONWOOD AVE.  
CITY-OWNED

PRIVATE PROPERTY

LIMIT OF WORK

EXISTING TREE TO BE RETAINED AND PROTECTED  
TREE PROTECTION FENCING AS SHOWN

EXISTING MANHOLE TO BE RETAINED




DRIVEWAY, UP TO BUT EXCLUDING THE SIDEWALK CURB LET-DOWN, TO BE REMOVED

HOUSE TO BE REMOVED INCLUDING FOUNDATIONS AND ON-SITE UTILITIES, BACKFILL WITH APPROVED MATERIAL TO MEET (ORIGINAL) FINISHED GRADE

PRIVACY FENCE TO BE RETAINED AND PROTECTED

CONCRETE PATH TO BE REMOVED

HEDGEROW AND RELATED ROOTS TO BE REMOVED CAREFULLY AS TO AVOID DAMAGE TO PRIVACY FENCE ON SHARED EAST PROPERTY LINE

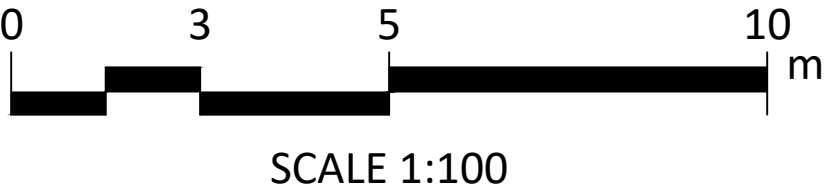

CHK	REV	DATE OF REVISION	REVISIONS



NORTH

PROJECT NO.

63707

566 COTTONWOOD AVE. DEMOLITION  
PROJECT TITLE

STAMP

IT  
CHECKED

IT  
DRAWN

DEMOLITION PLAN - ISSUED FOR PRICING  
SHEET TITLE

1:100 (A1)  
SCALE

2025/12/03  
DATE

1 OF 1  
SHEET NO.