


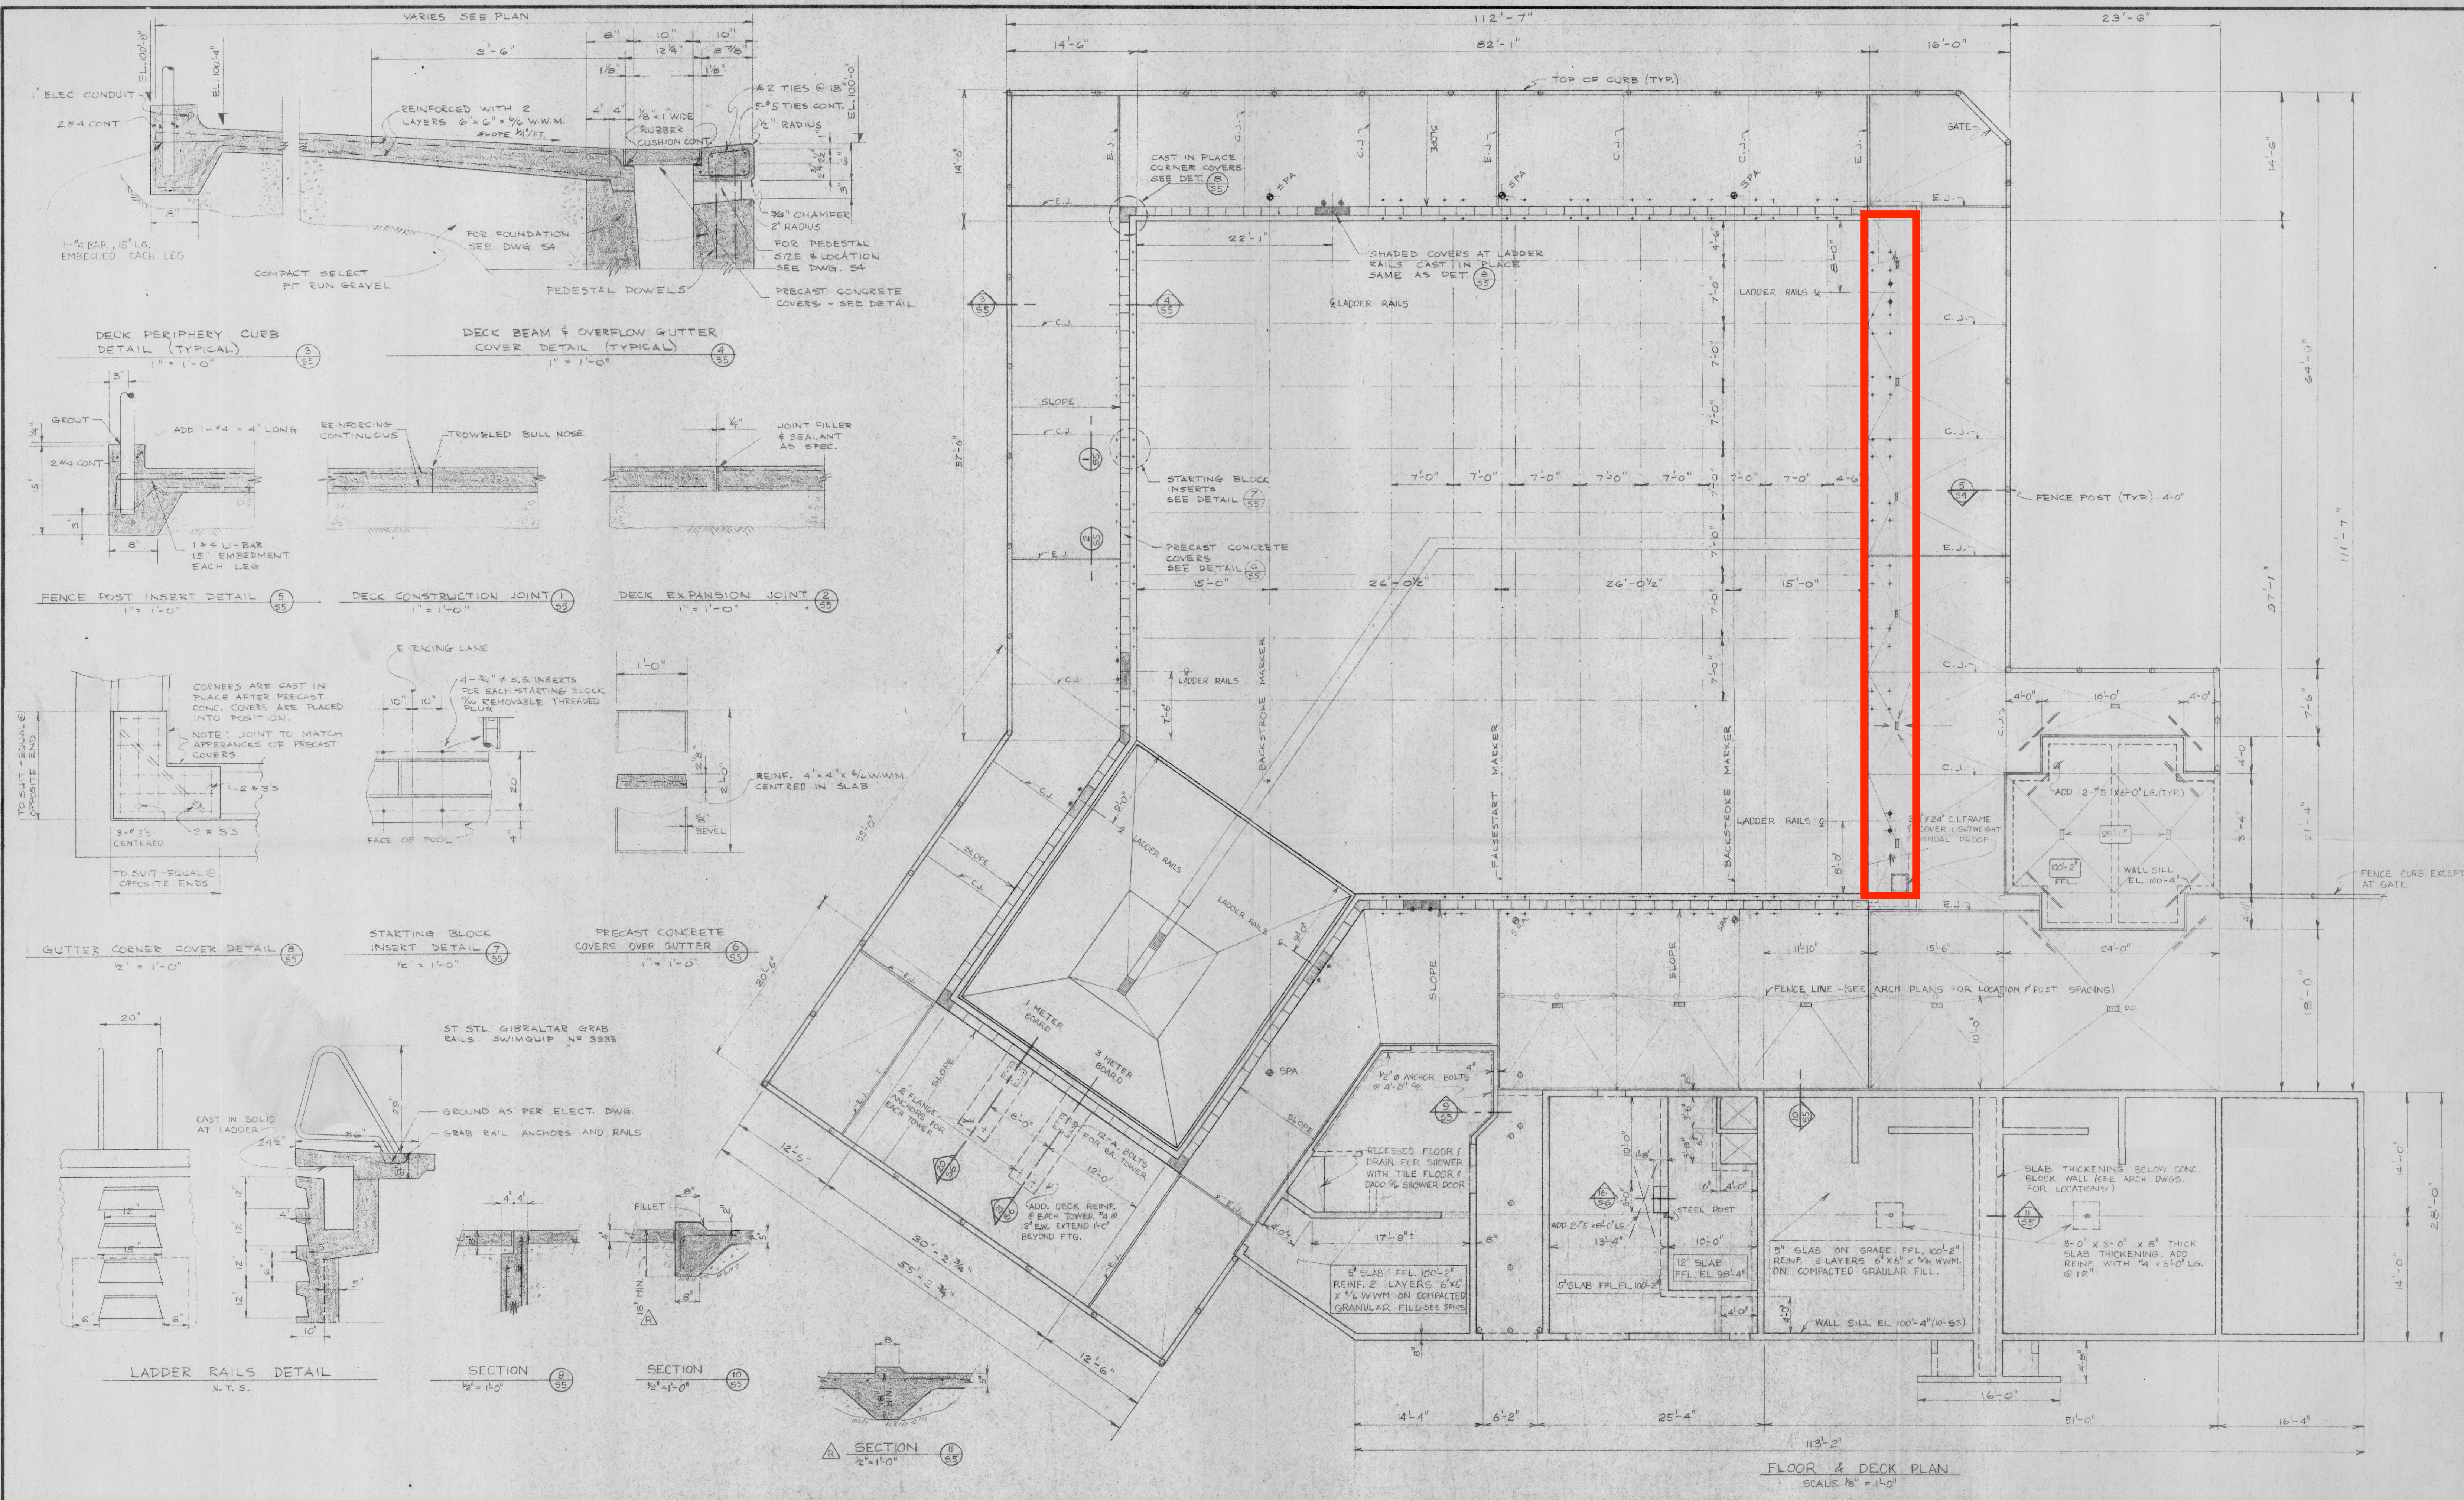

GENSTAR DEVELOPMENT
COMPANY
FOURTH FLOOR, 15225-104 AVENUE, SURREY, B.C.

EAGLE RIDGE POOL

DECK & STRUCTURAL DETAILS

BEAZELY ENGINEERING LTD.
110-20226 FRASER HWY., LANGLEY Ph. 530-5356
B.A.C.M. DEVELOPMENT CORPORATION LTD.
SUITE 15, 15300-105 AVE., SURREY

SIGNATURE	SCALE AS SHOWN	APPROVED
SEAL	DRAWN D.R./P.B.	REVIS
	DATE FEB. 28 / 78	MAY 12 / 78
	PROJECT 7781	SHEET 55 OF 10